


SAMASTIPUR DIVISION

SIGNALLING SYSTEM MAP

AS ON 31-03-2013

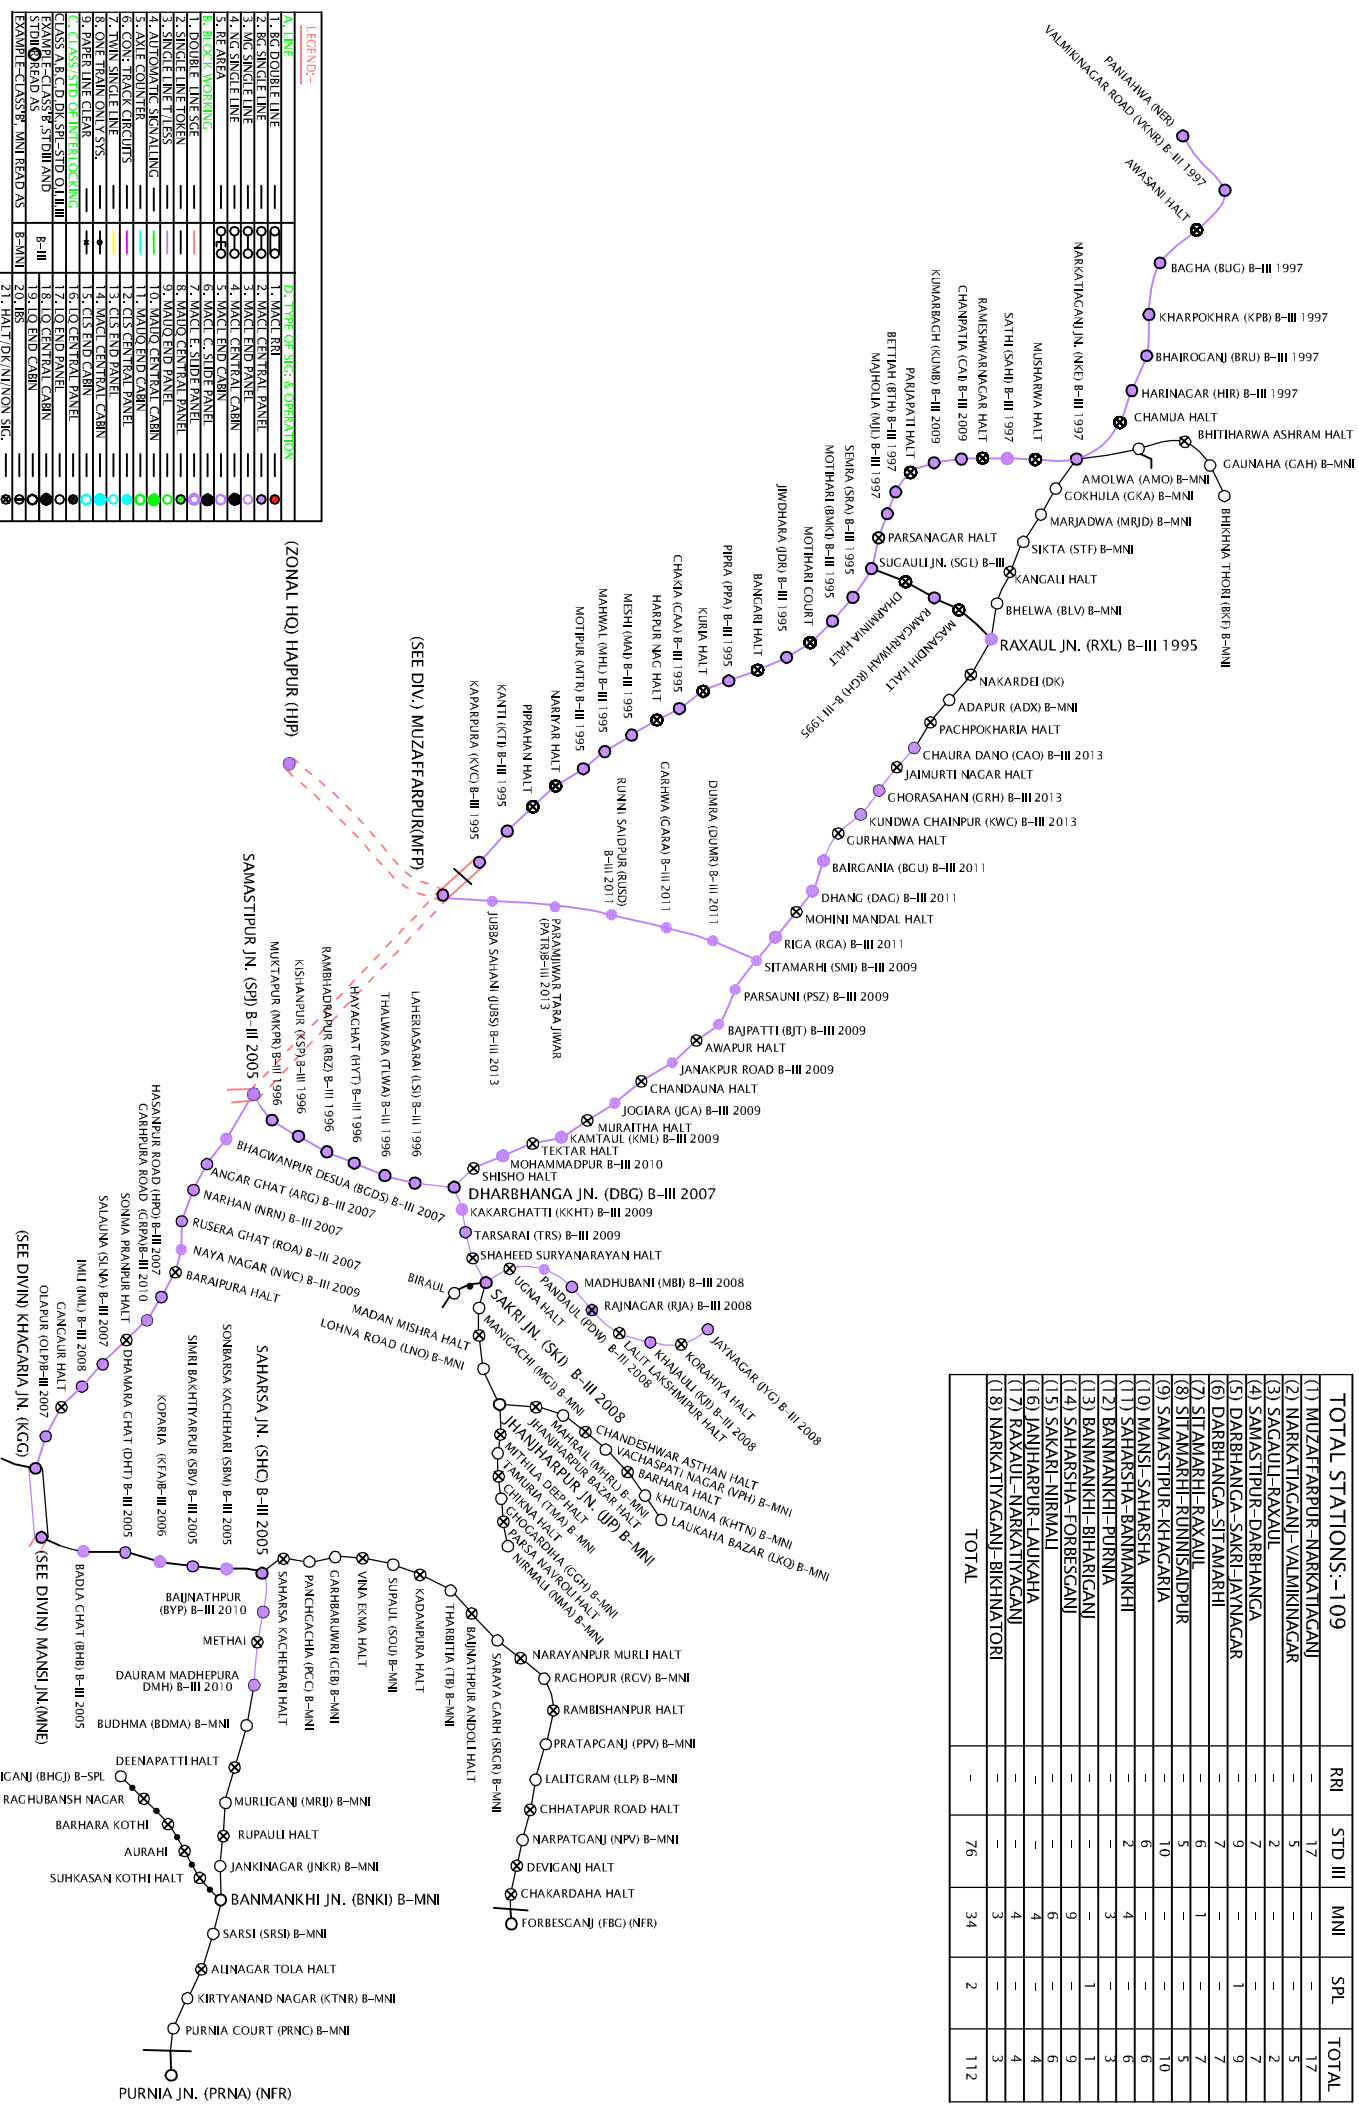

STATION	RRI	STD III	MNI	SPL	TOTAL
TOTAL STATIONS: - 109					
(1) MUZAFFARPUR-NARKATTIACANJ	-	17	-	-	17
(2) NARKATTIACANJ-VALMIKINAGAR	-	5	-	-	5
(3) SAGAILI-RAXAUL	-	2	-	-	2
(4) SAMASTIPUR-DARBHANGA	-	7	-	-	7
(5) DARBHANGA-SAKRI-JAYNAGAR	-	9	-	-	9
(6) DARBHANGA-SITAMARHI	-	7	-	-	7
(9) SAMASTIPUR-KHAGARIA	-	10	-	-	10
(10) MANSI-SAHARSHA	-	6	-	-	6
TOTAL	1	76	34	2	112

LEGEND:-

LINE	TYPE OF SIG. & OPERATION
