


PANDAUL STATION

पन्दाूल स्टेशन

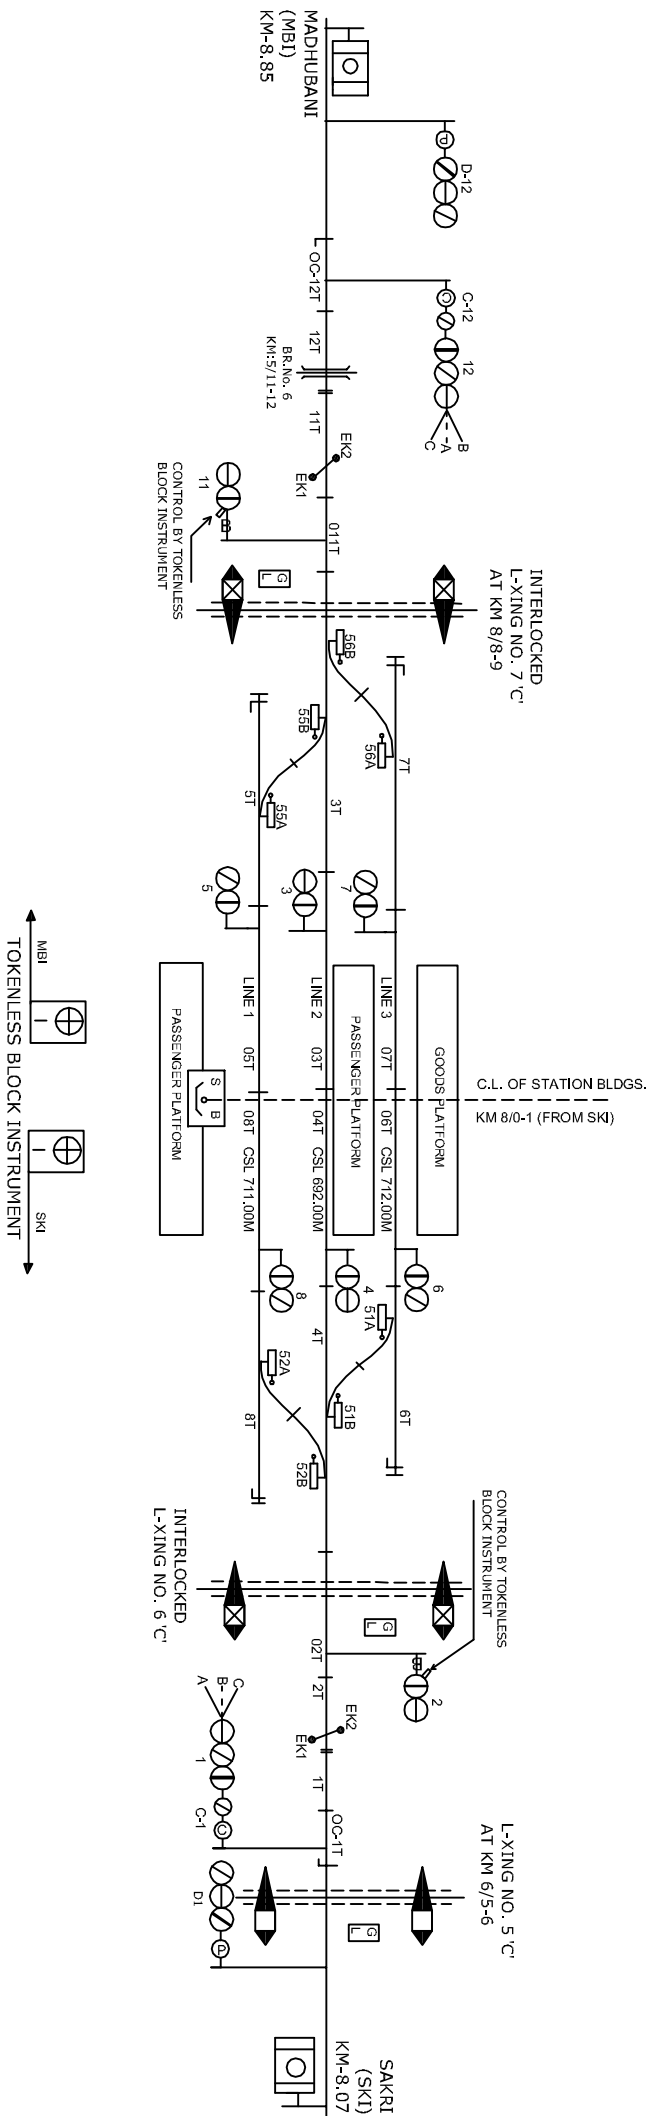

CLASS OF STATION : B
 STD OF SIG & INTERLOCKING: STD-III

EAST CENTRAL RAILWAY SAMASTIPUR DIVISION		STATION WORKING RULE DIAGRAM MAJCL. STD-III. CLASS 'B'		PANDAUL	SWRD NO.-
S/DSTE/SPI	DSTE/W/SPI	SSE/SIG/SPI	TO SUIT SIP NO. ECR/SIP/38/2007	DSTE/CON/SPI/ 2008/R/D/04	