


# BOKARO THERMAL (BKRO)

## CENTRAL PANEL MACLS 'B' CLASS STD-III

Date of commissioning:- 30.06.2005

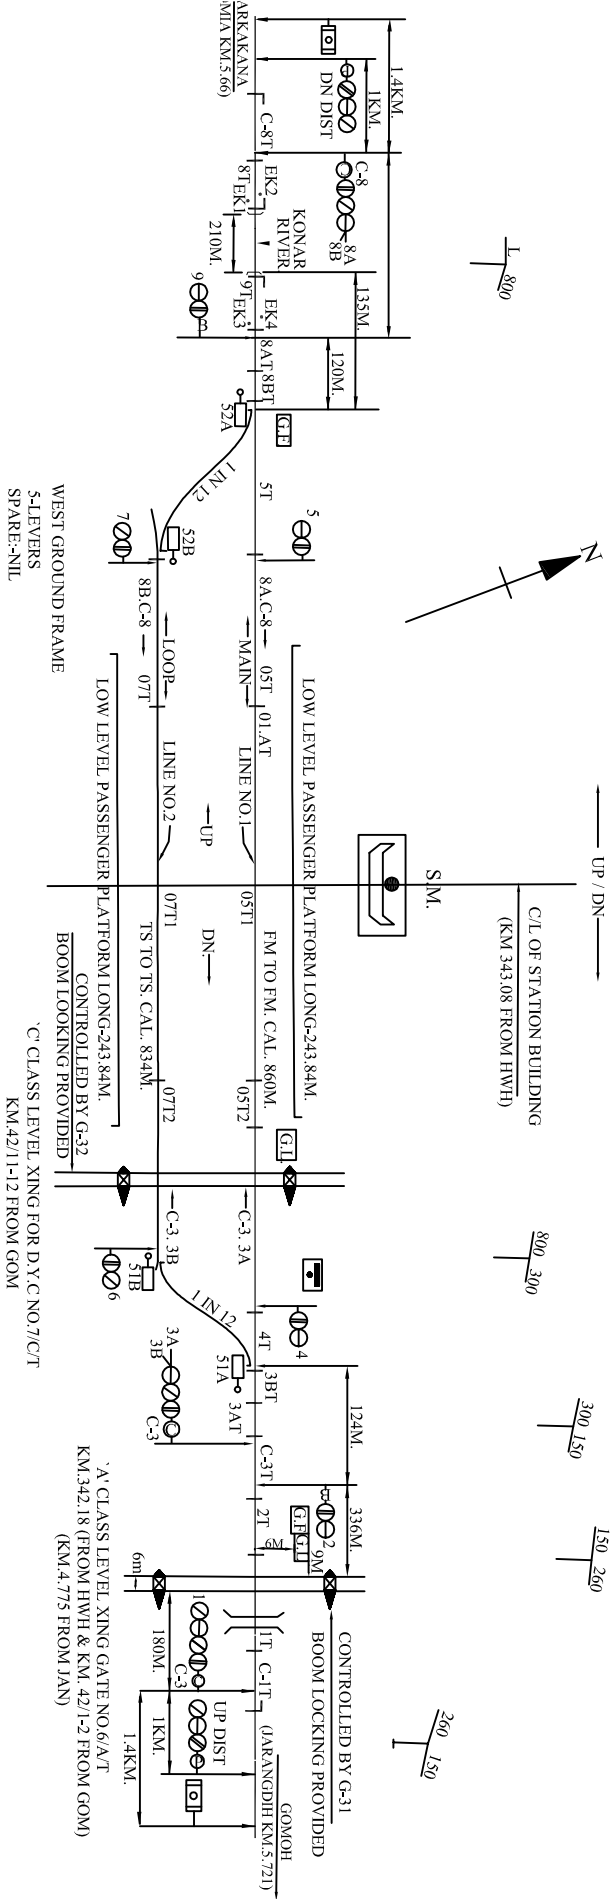

### ASPECT CONTROL CHART

DN. _____	_____ UP.
DN DIST SIG.NO.8A,8B SIG.NO.4 SIG.NO.2	SIG.NO.9 SIG.NO.5 SIG.NO.3A,3B SIG.1 UP DIST
* YWU - YELLOW WITH ROUTE	* YWU - YELLOW WITH ROUTE

**NOTE:-**

1. ABSOLUTE BLOCK SYSTEM OF WORKING WITH JARANGDIH & GOMIA.
2. TOKENLESS BLOCK INSTRUMENTS WITH JARANGDIH & GOMIA AT ASM/S.M'S PANEL.
3. CONTROL TELEPHONE PROVIDED AT S.M'S PANEL.
4. MAGNETO TELEPHONE CONNECTED WITH L-XING GATE NO.6/A/T & 7/C/T.
5. SWANG SIDING POINT IS TAKEN OFF AT KM 345.45 AND IS FACING IN UP DIRECTION BETWEEN BOKAROTHERMAL AND GOMIA.