


WAZER GANJ (WZJ)


L-XING NO. 55'C' (M)
AT KM.104/2-3

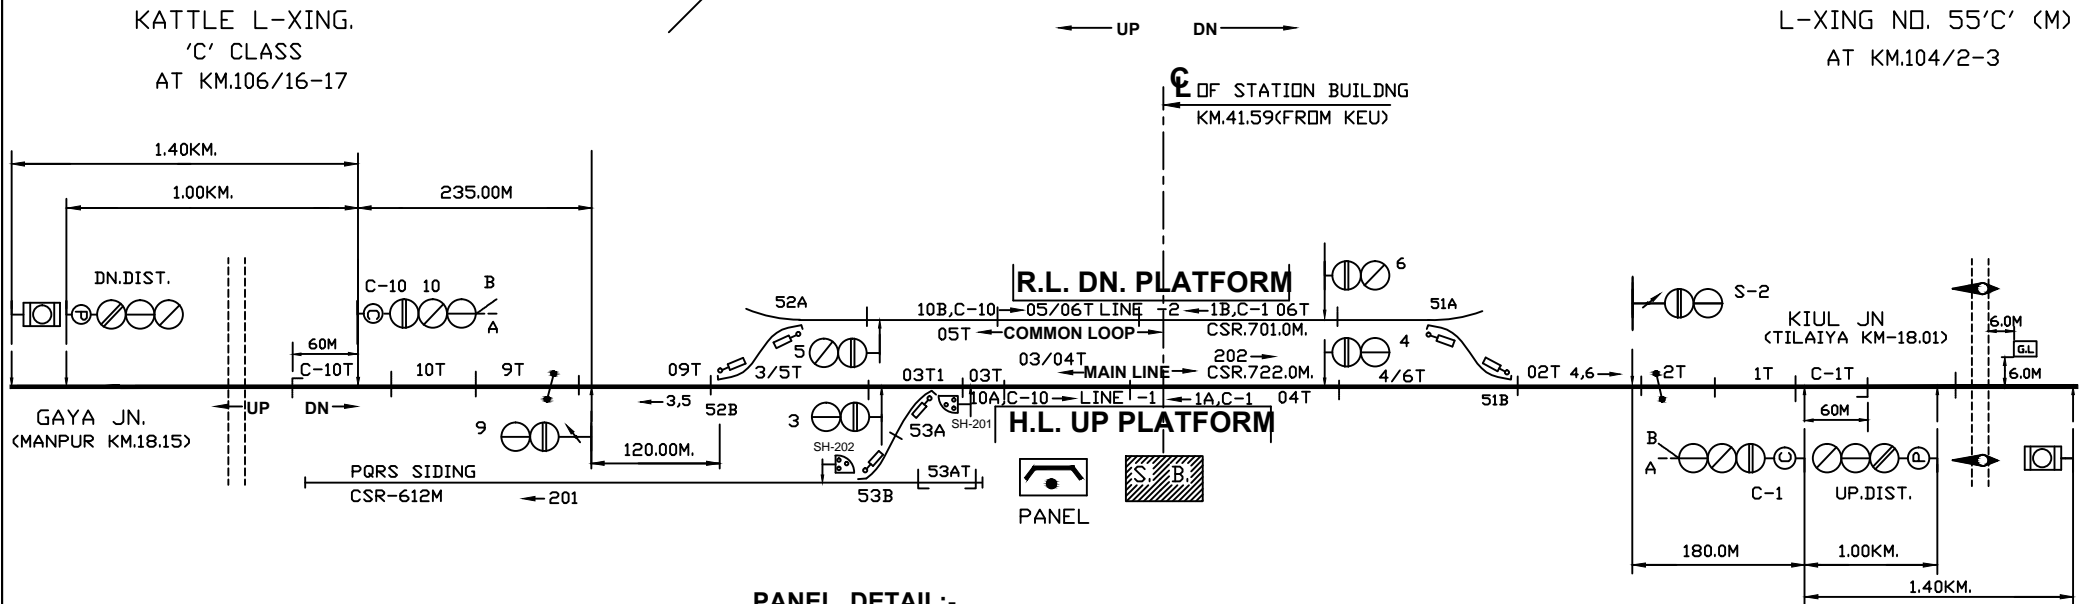


PANEL DETAIL:-

- MAIN SIGNAL BUTTONS: - 1.2.3.4.5.6.9.10.
- CALLING-ON-SIGNAL BUTTONS: - C-1,C-12
- POINTS BUTTONS: - 51.52.53.
- CRANK HANDLE BUTTONS: - CH-1.CH-2
- SHUNTING BUTTON: - 201.202.

AT PANEL ROOM

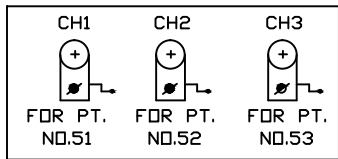

CRANK HANDLE WELDED WITH KEY

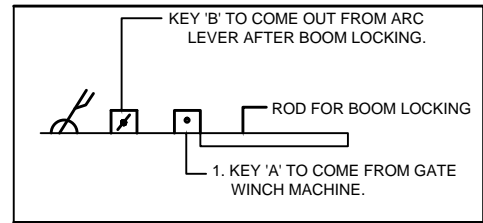

NOTE:- DURING RECEPTION AND DISPATCH OF TRAINS KEY 'B' WILL REMAIN IN PERSONAL CUSTODY OF GATE MAN ON DUTY.

E.C. RAILWAY DNR. DIVN.			Iahmad	PANEL SIGNALLING PLAN MACL, STD-II(R), CLASS-'B'	WAZER GANJ (WZJ)	SR. NO. KG-7.
	SR.DSTE/ECR/DNR	ASTE/ECR/DNR	SSE/ECR/DNR			ECR/SIP/DNR/318/2009