


# BHURKUNDA (BHKD)

MACLS 'B' CLASS STD-II

Date of commissioning--26.09.2007

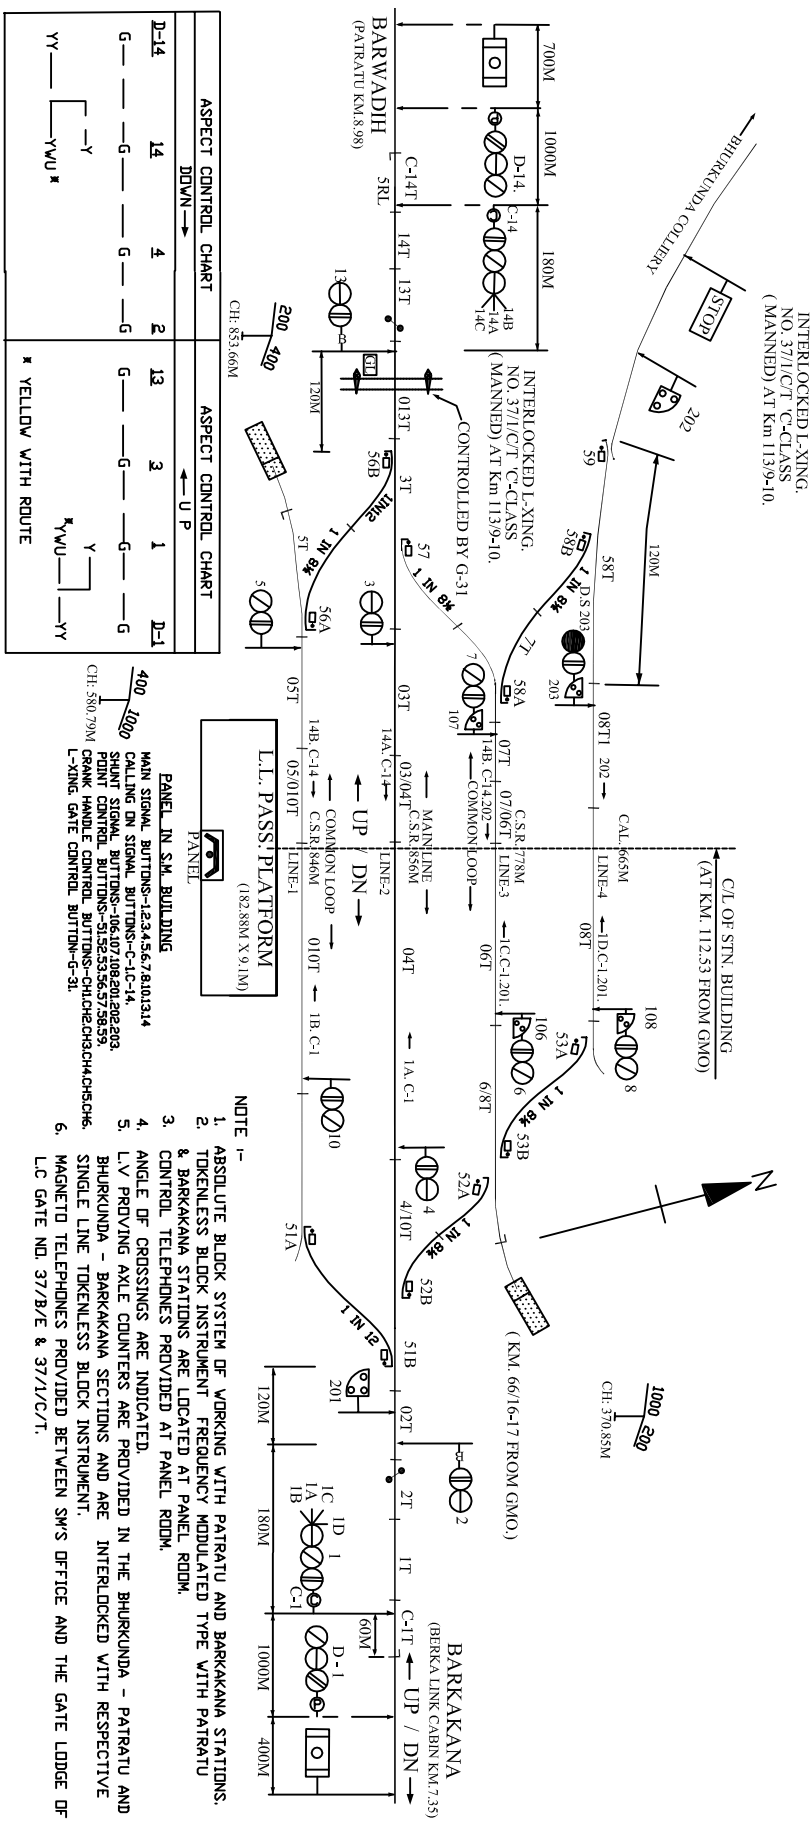

PANEL IN S.M. BUILDING  
 MAIN SIGNAL BUTTONS--123456789101112  
 CALLING ON SIGNAL BUTTONS--C-1C-14  
 SHUNT SIGNAL BUTTONS--106,107,108,201,202,203  
 POINT CONTROL BUTTONS--515253545556575859  
 CRANK HANDLE CONTROL BUTTONS--CH1CH2CH3CH4CH5CH6  
 L-XING GATE CONTROL BUTTON--G-31

- NOTE 1-
1. ABSOLUTE BLOCK SYSTEM OF WORKING WITH PATRATU AND BARKAKANA STATIONS.
  2. TOKENLESS BLOCK INSTRUMENT FREQUENCY MODULATED TYPE WITH PATRATU & BARKAKANA STATIONS ARE LOCATED AT PANEL ROOM.
  3. CONTROL TELEPHONES PROVIDED AT PANEL ROOM.
  4. ANGLE OF CROSSINGS ARE INDICATED.
  5. L.V. PROVIDING AXLE COUNTERS ARE PROVIDED IN THE BHURKUNDA - PATRATU AND BHURKUNDA - BARKAKANA SECTIONS AND ARE INTERLOCKED WITH RESPECTIVE SINGLE LINE TOKENLESS BLOCK INSTRUMENT.
  6. MAGNETO TELEPHONES PROVIDED BETWEEN SWS OFFICE AND THE GATE LODGE OF L.C GATE NO. 377/B/E & 371/C/T.

ASPECT CONTROL CHART		ASPECT CONTROL CHART	
D-14	14	4	2
G	G	G	G
YV	YV	YV	YV