


CHAURADANO STATION

NkSM+knkuks LVs'kUk

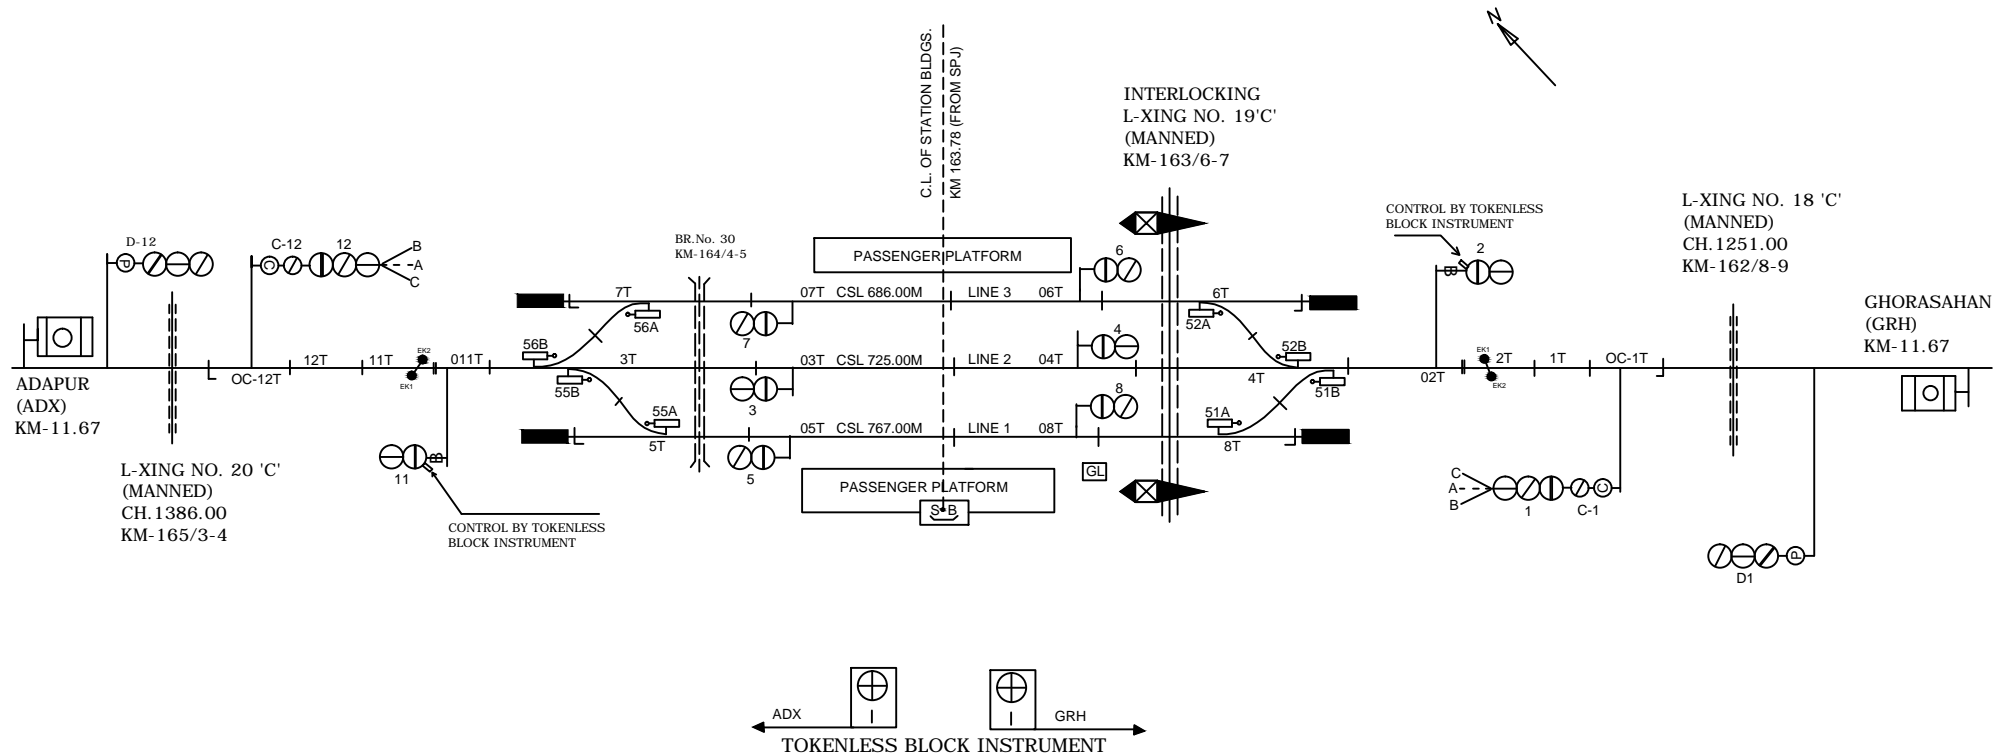

CLASS OF STATION : B
 STD OF SIG & INTERLOCKING: STD-II (R)

EAST CENTRAL RAILWAY SAMASTIPUR DIVISION				STATION WORKING RULE DIAGRAM MACL, STD-II (R) CLASS 'B'	CHAURADANO	SWRD NO.-
	Sr.DSTE/SPJ	DSTE/W/SPJ	SSE/SIG/SPJ	TO SUTT SIP NO. ECR/SIP/SPJ/558/2011		DY.CSTE/C-I/SPJ 2011/RD/07