


JUBBA SAHANI STATION

तृकक लकुह लवसकु

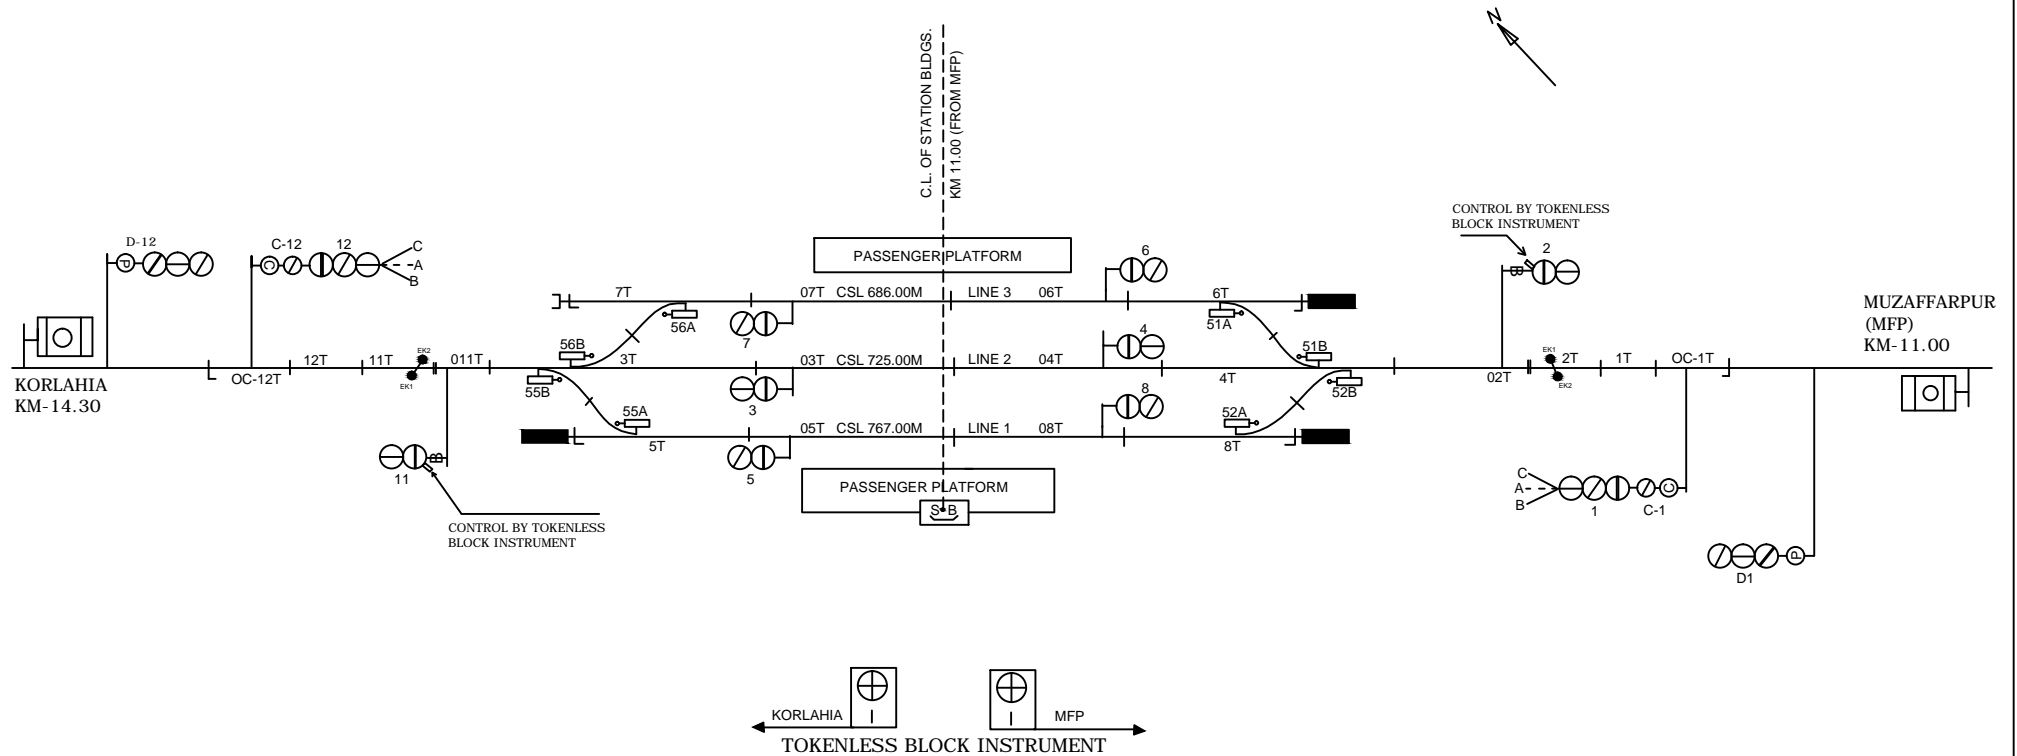

CLASS OF STATION : B
 STD OF SIG & INTERLOCKING: STD-II ©

EAST CENTRAL RAILWAY SAMASTIPUR DIVISION	Sf. DSTE/SPJ	DSTE/W/SPJ	SSE/SIG/SPJ	STATION WORKING RULE DIAGRAM MACL, STD-II © CLASS 'B'	JUBBA SAHANI	SWRD NO.-
				TO SUIT SIP NO. ECR/SIP/SPJ/437/2010		DY. CSTE/C-I/SPJ 2011/RD/