


RAXAUL STATION रक्सौल स्टेशन

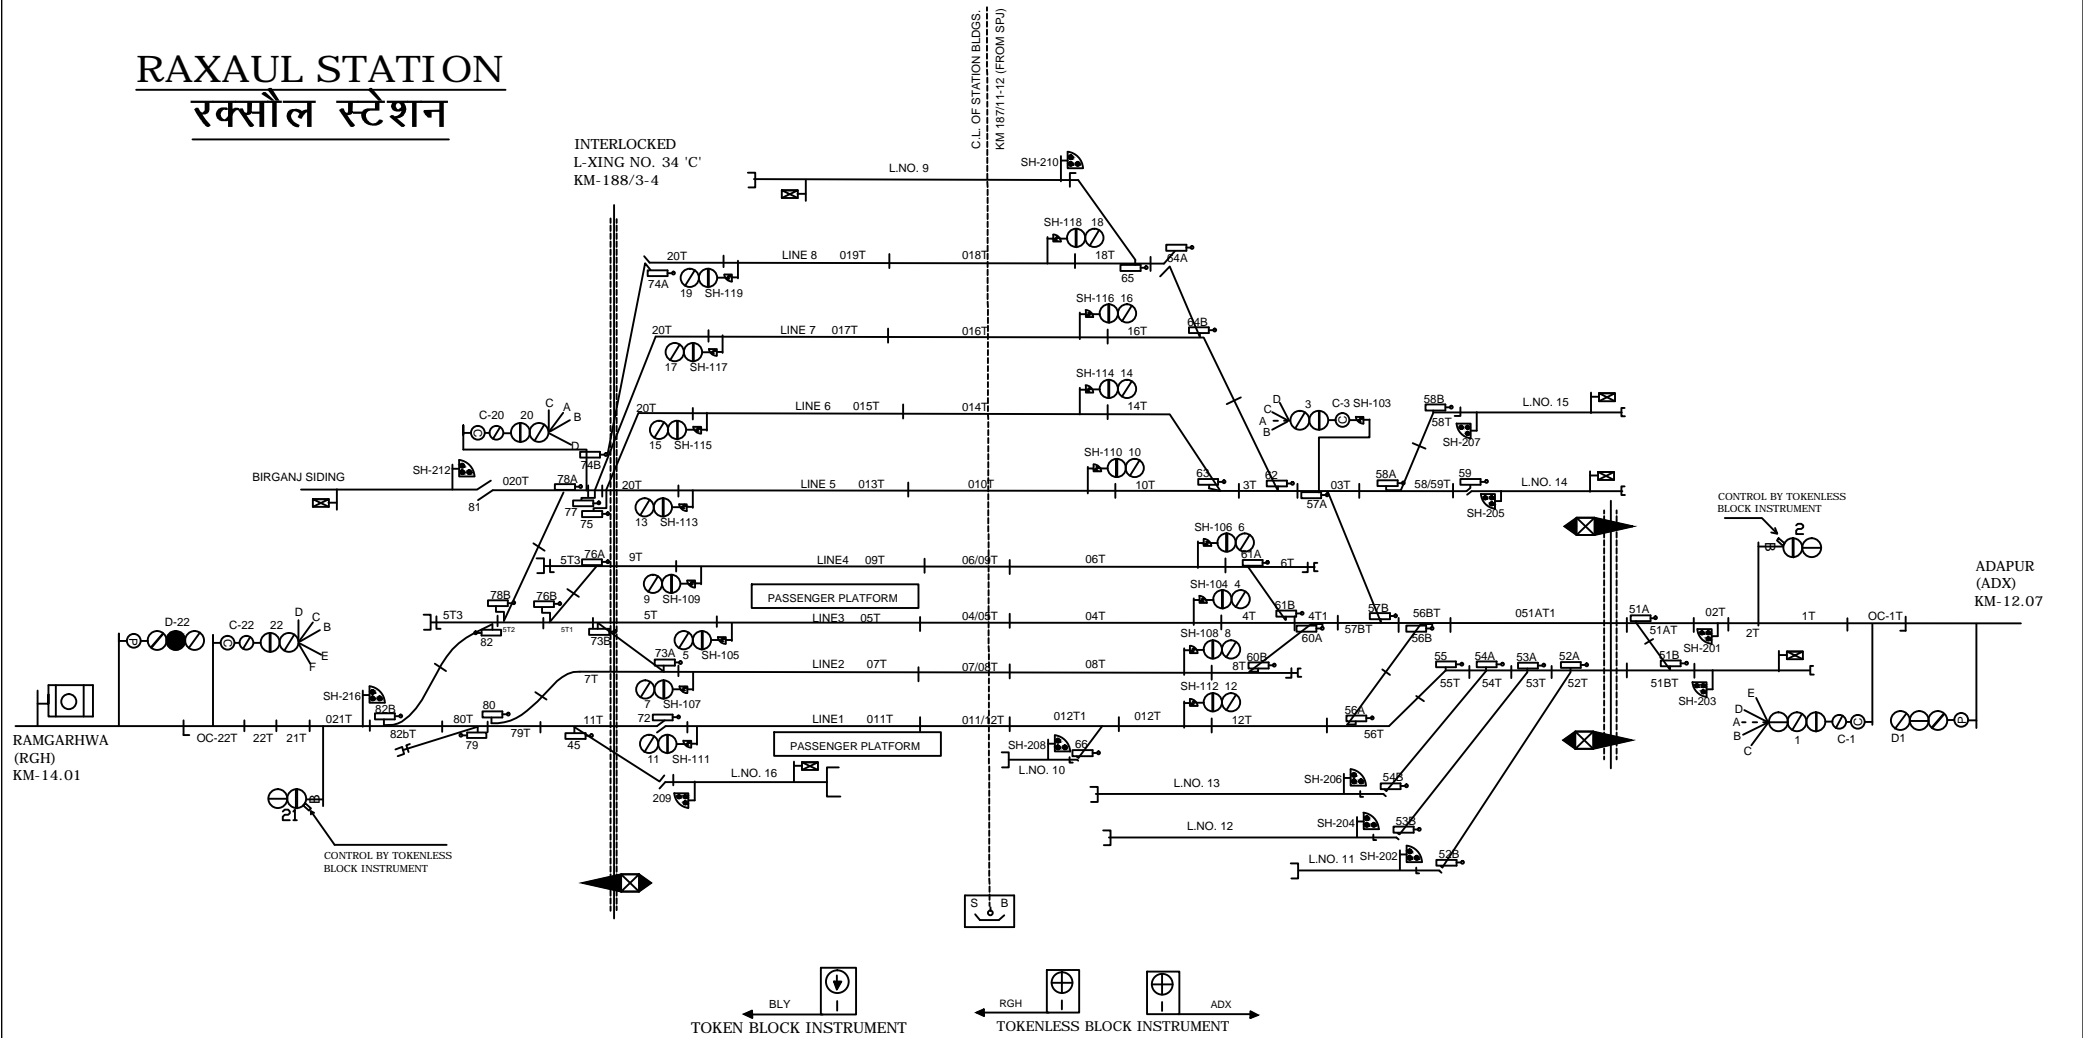

CLASS OF STATION : B
STD OF SIG & INTERLOCKING: STD-III

EAST CENTRAL RAILWAY SAMASTIPUR DIVISION	S.DSTE/SPJ	DSTE/W/SPJ	SSE/SIG/SPJ	STATION WORKING RULE DIAGRAM MA CL, STD-III, CLASS 'B'	RAXAUL	SWRD NO.-
				TO SUIT SIP NO. ECR/SIP/SPJ/351/2013		DY.CSTE/C-I/SPJ 2013(RD)/04