


SEMRA STATION सेमरा स्टेशन

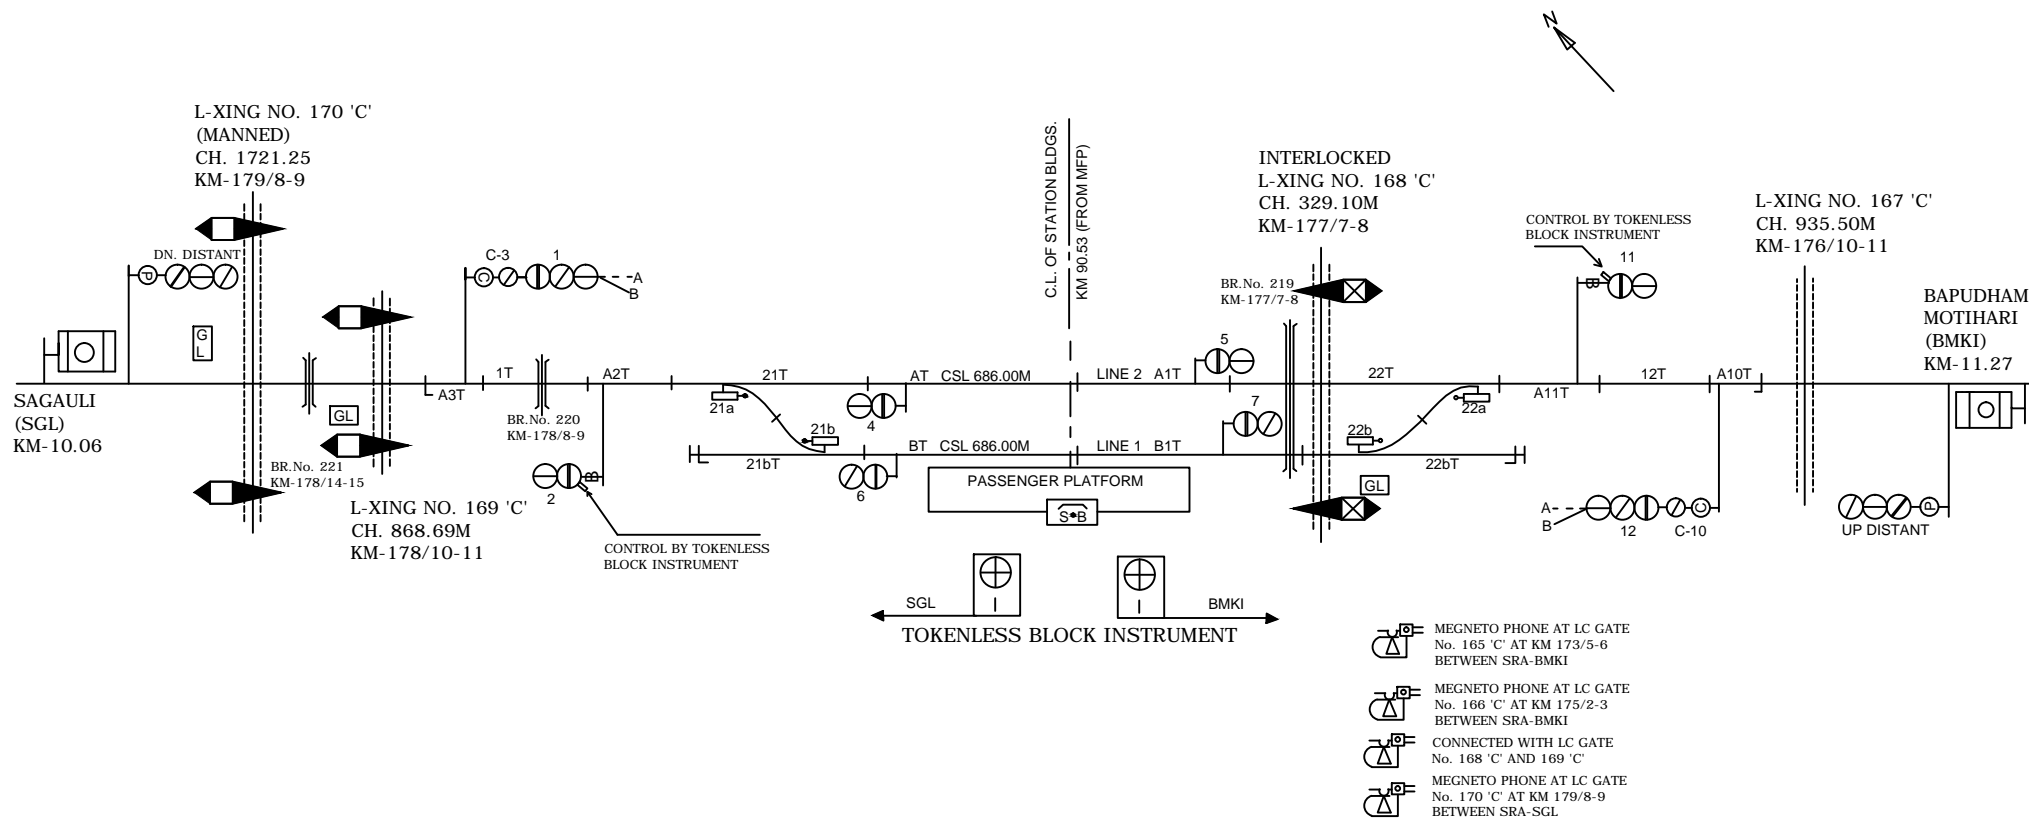

EAST CENTRAL RAILWAY SAMASTIPUR DIVISION	Sr.DSTE/SPJ	DSTE/W/SPJ	SSE/SIG/SPJ	STATION WORKING RULE DIAGRAM MACL, STD-II (R), CLASS 'B'	SEMRA	SWRD NO.-
				TO SUIT SIP NO. ECR/SIP/SPJ/336/2010		Sr.DSTE/SPJ/2010 (RD) / 14