


NARKATTAGANJ STATION

नरकटियागंज स्टेशन

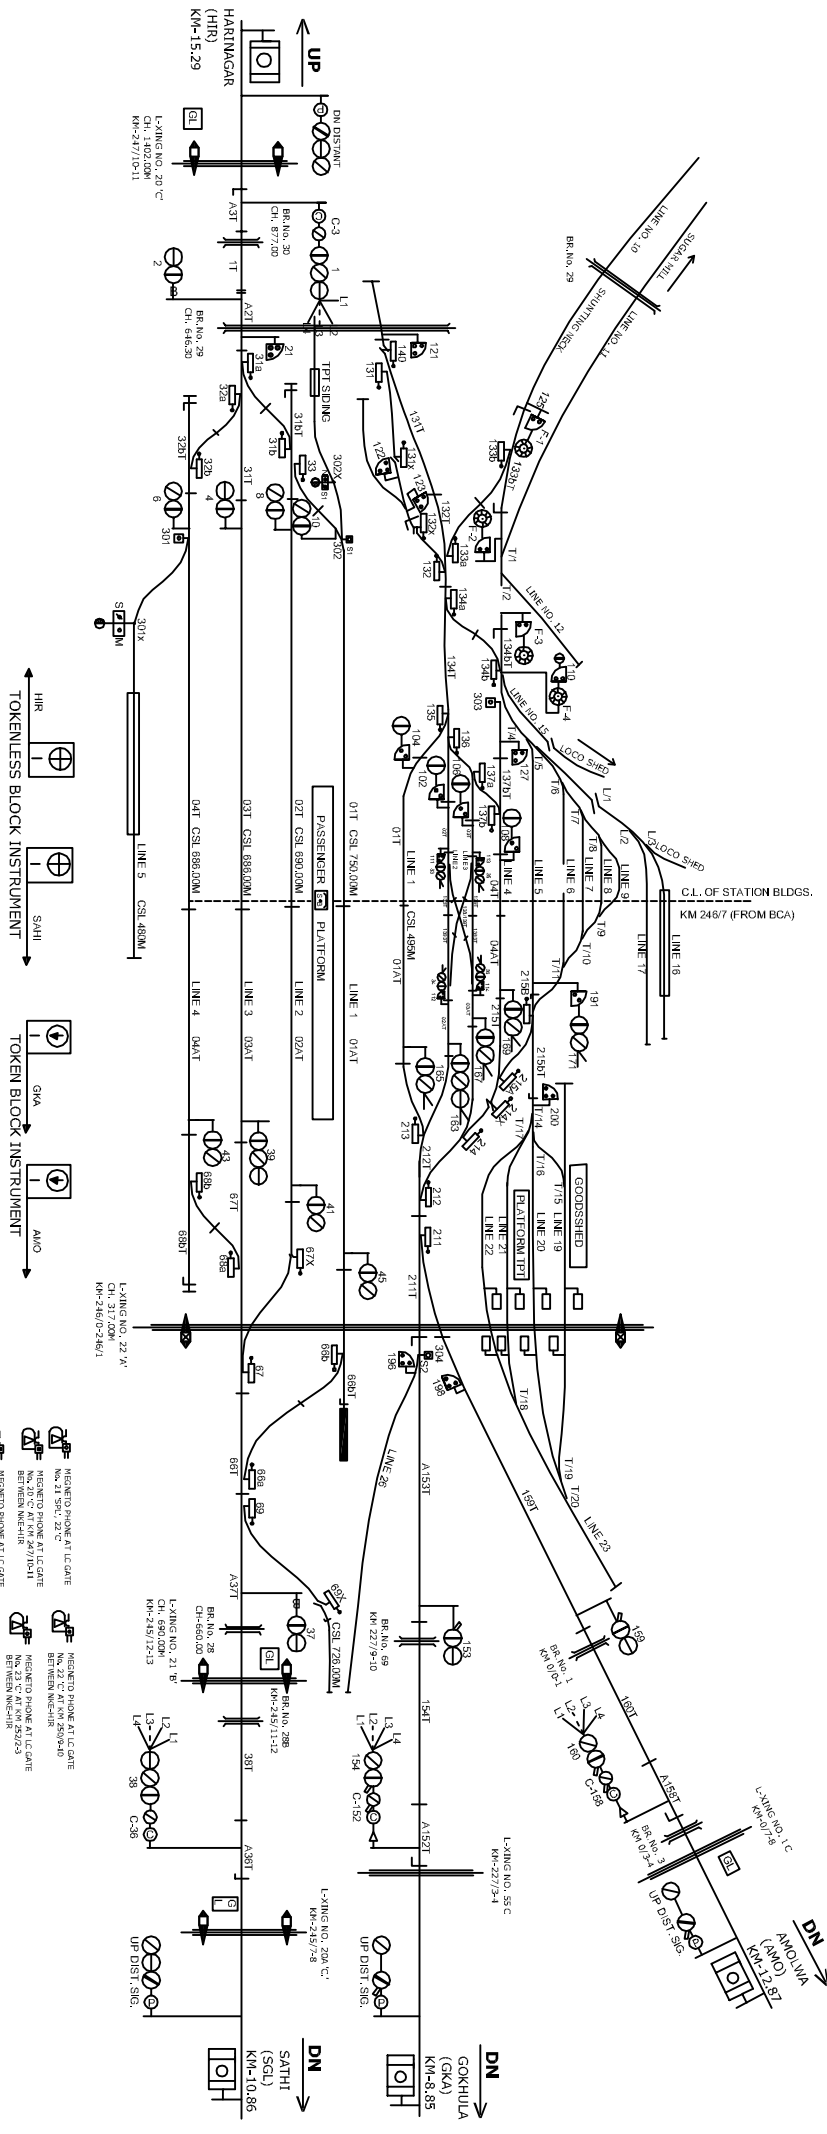

CLASS OF STATION : B
 STD OF SIG & INTERLOCKING: STD-III

EAST CENTRAL RAILWAY
 SAMASTIPUR DIVISION

S/DSTE/SP	DSTE/W/SP	SSE/SG/SP	STATION WORKING RULE DIAGRAM MACT, STD-III, CLASS 'B'
TO SUIT SIP NO. ECR(SIP/SP)3432299			
NARKATTAGANJ			SWRD NO.-
DSTE/C/SP/ 98(RD)/15			