


# AMOLWA STATION

## अमोलवा स्टेशन

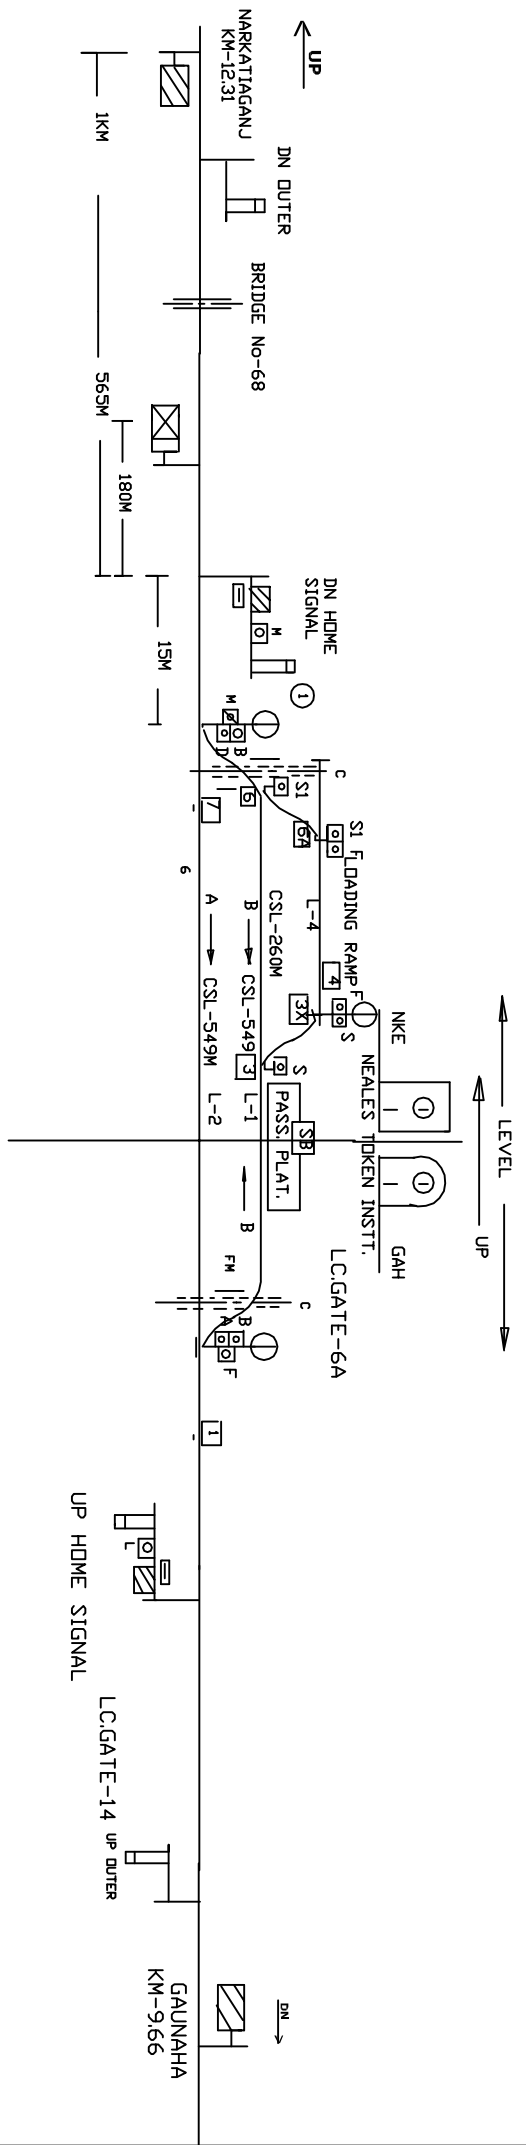

CLASS OF STATION : B  
 STD OF SIG & INTERLOCKING : MNI

EAST CENTRAL RAILWAY SAMASTIPUR DIVISION		STATION WORKING RULE DIAGRAM STD-MNT. CLASS 'B'		AMOLWA	SWRD NO.-
SD/STP/SPJ	DSTP/W/SPJ	SSE/SG/SPJ	TO SUIT No. -DSTP/SP/RD No. N287	DSTE DRG No. N/54/RD/86	