


# GAUNNAHA STATION

## गौगाहा स्टेशन

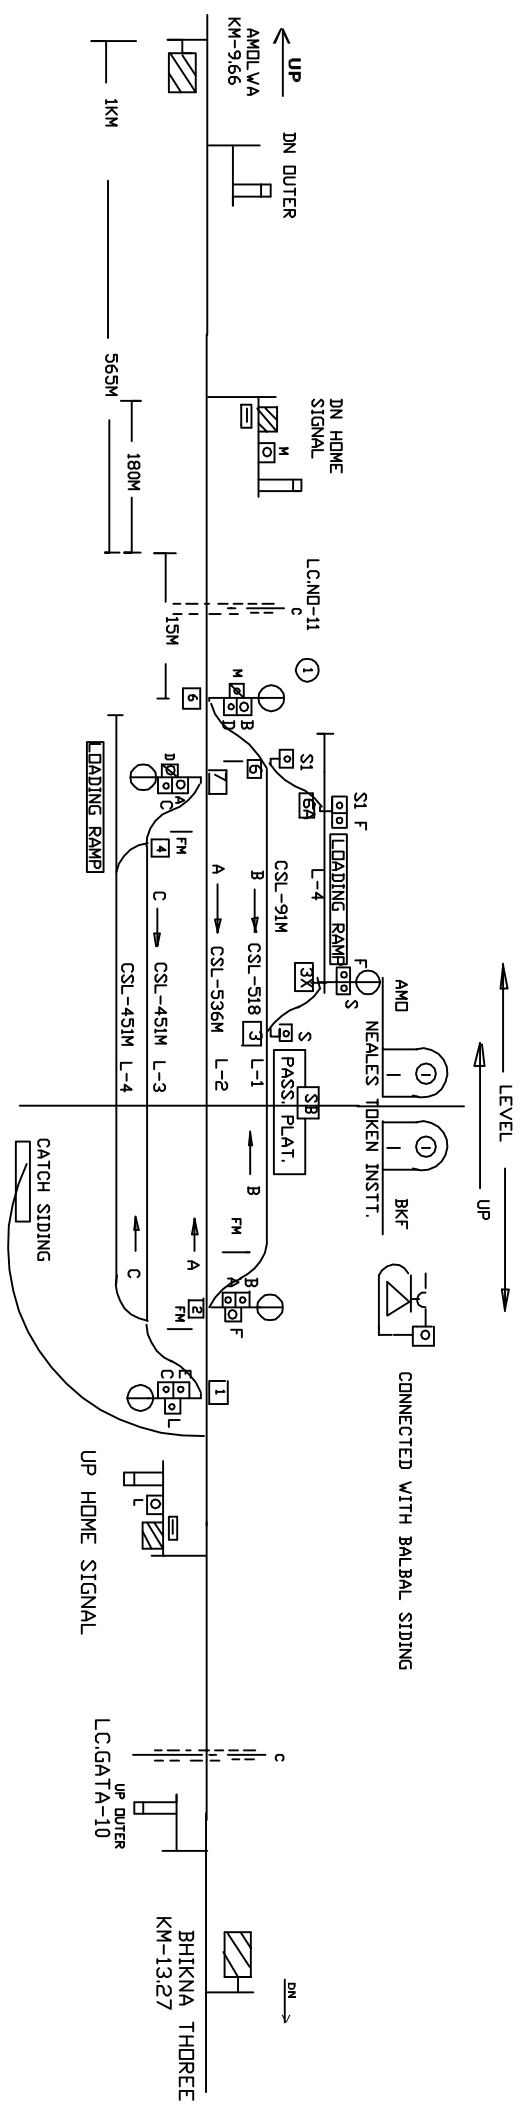

EAST CENTRAL RAILWAY SAMASTIPUR DIVISION		STATION WORKING RULE DIAGRAM STD-MNT. CLASS 'B'		GAUNNAHA	SWRD NO.-
SID/STE/SP	DSTE/W/SP	SSE/SIG/SP	TO SUIT No.-DSTE/SP/RD No./N285		
			DSTE DRG No. N/82/RD/86		