


BIKNATHORI STATION

बिकनाथोड़ी स्टेशन

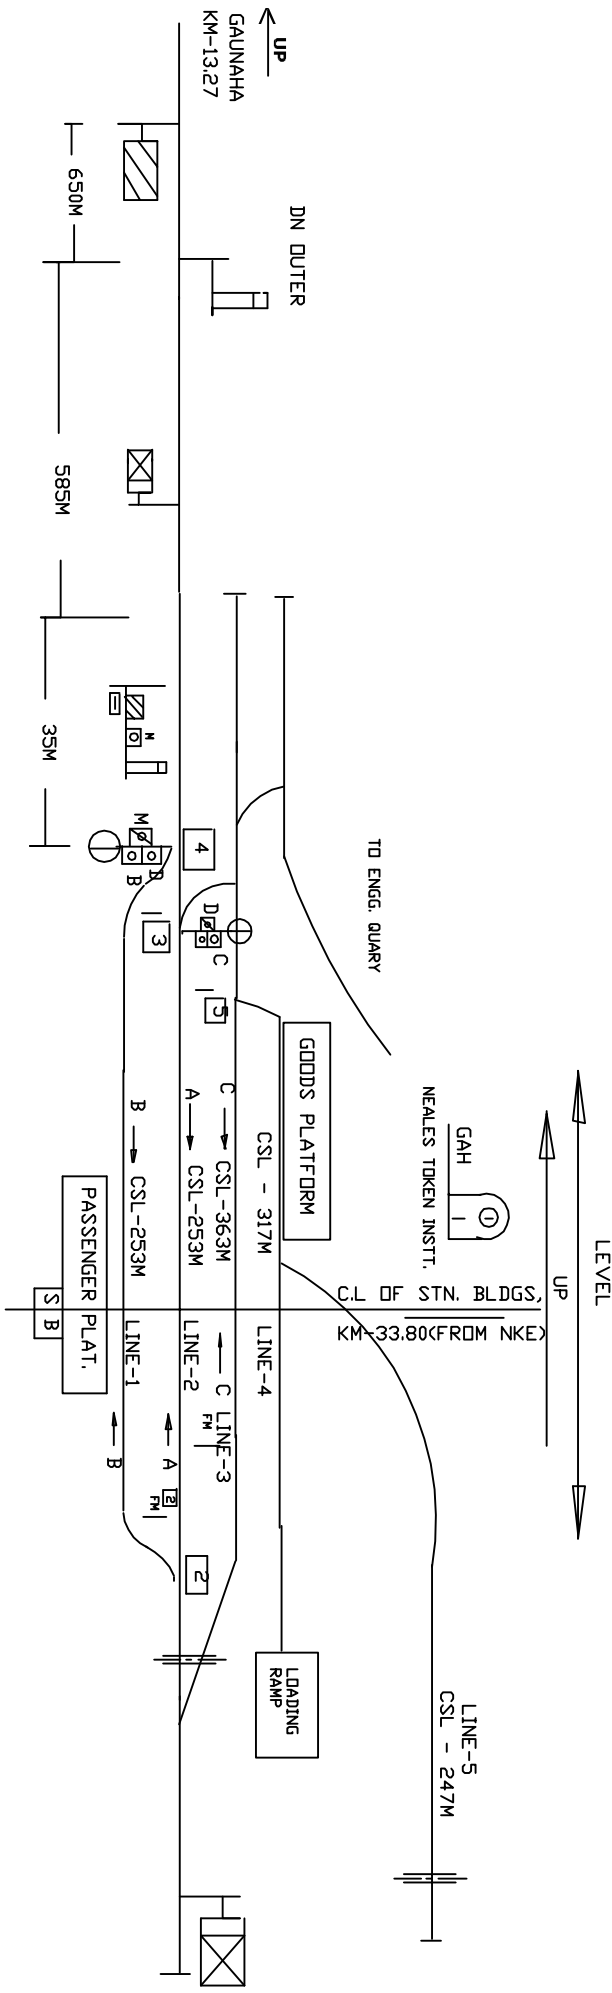

CLASS OF STATION : B
 STD OF SIG & INTERLOCKING: MNI

EAST CENTRAL RAILWAY SAMASTIPUR DIVISION		STATION WORKING RULE DIAGRAM STD-AINT. CLASS 'B'		BIKNATHORI	SWRD NO.-
S:JST/E/SP	DST/E/W/SP	SSE/E/G/SP	TO SULT No.-CST/E/S/D/10		DSTE DRG No. RD/BKF/768