


MANIGACHHI STATION

मनीगाछी स्टेशन

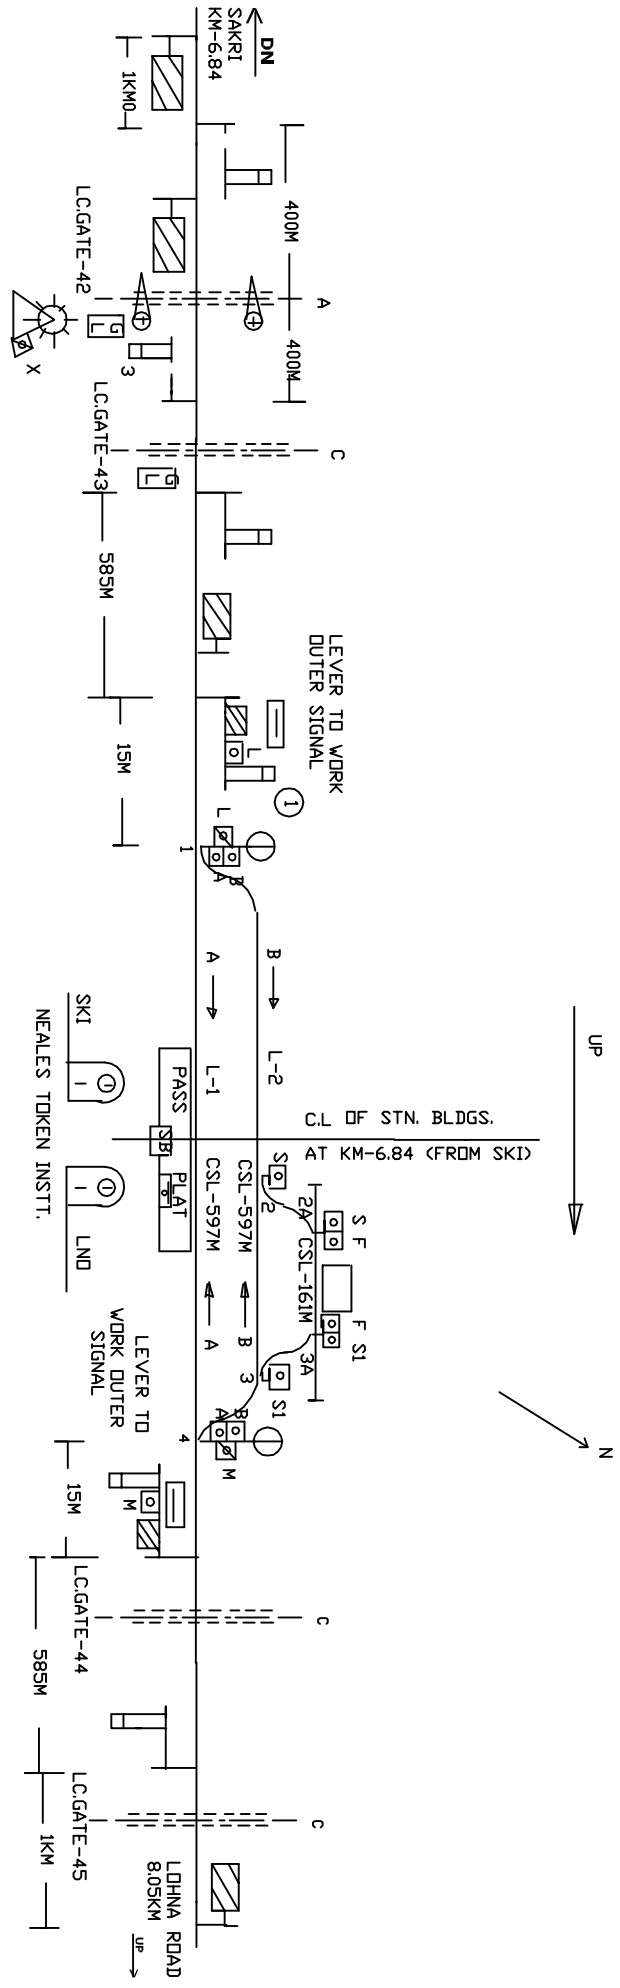

CONNECTED WITH L.C.
GATE ND-32/A, 42/A.

CLASS OF STATION : B
STD OF SIG & INTERLOCKING : MNI

EAST CENTRAL RAILWAY SAMASTIPUR DIVISION		STATION WORKING RULE DIAGRAM STD-MNT. CLASS 'B'		MANIGACHHI	SWRD NO.- DSTE/CON/BJU 92 (RD) / 28
SDSTE/SP	DSTE/W/SP	SSE/SG/SP	TO SUIT No. DSTE/SP/23 (V/D)92		