



AT G.L. (L. C. 8'B')

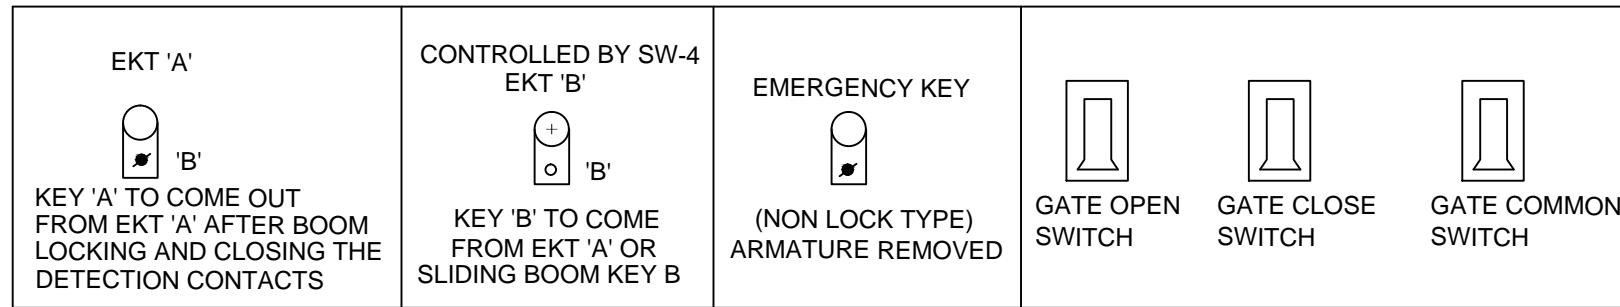

L-XING NO. 8B.

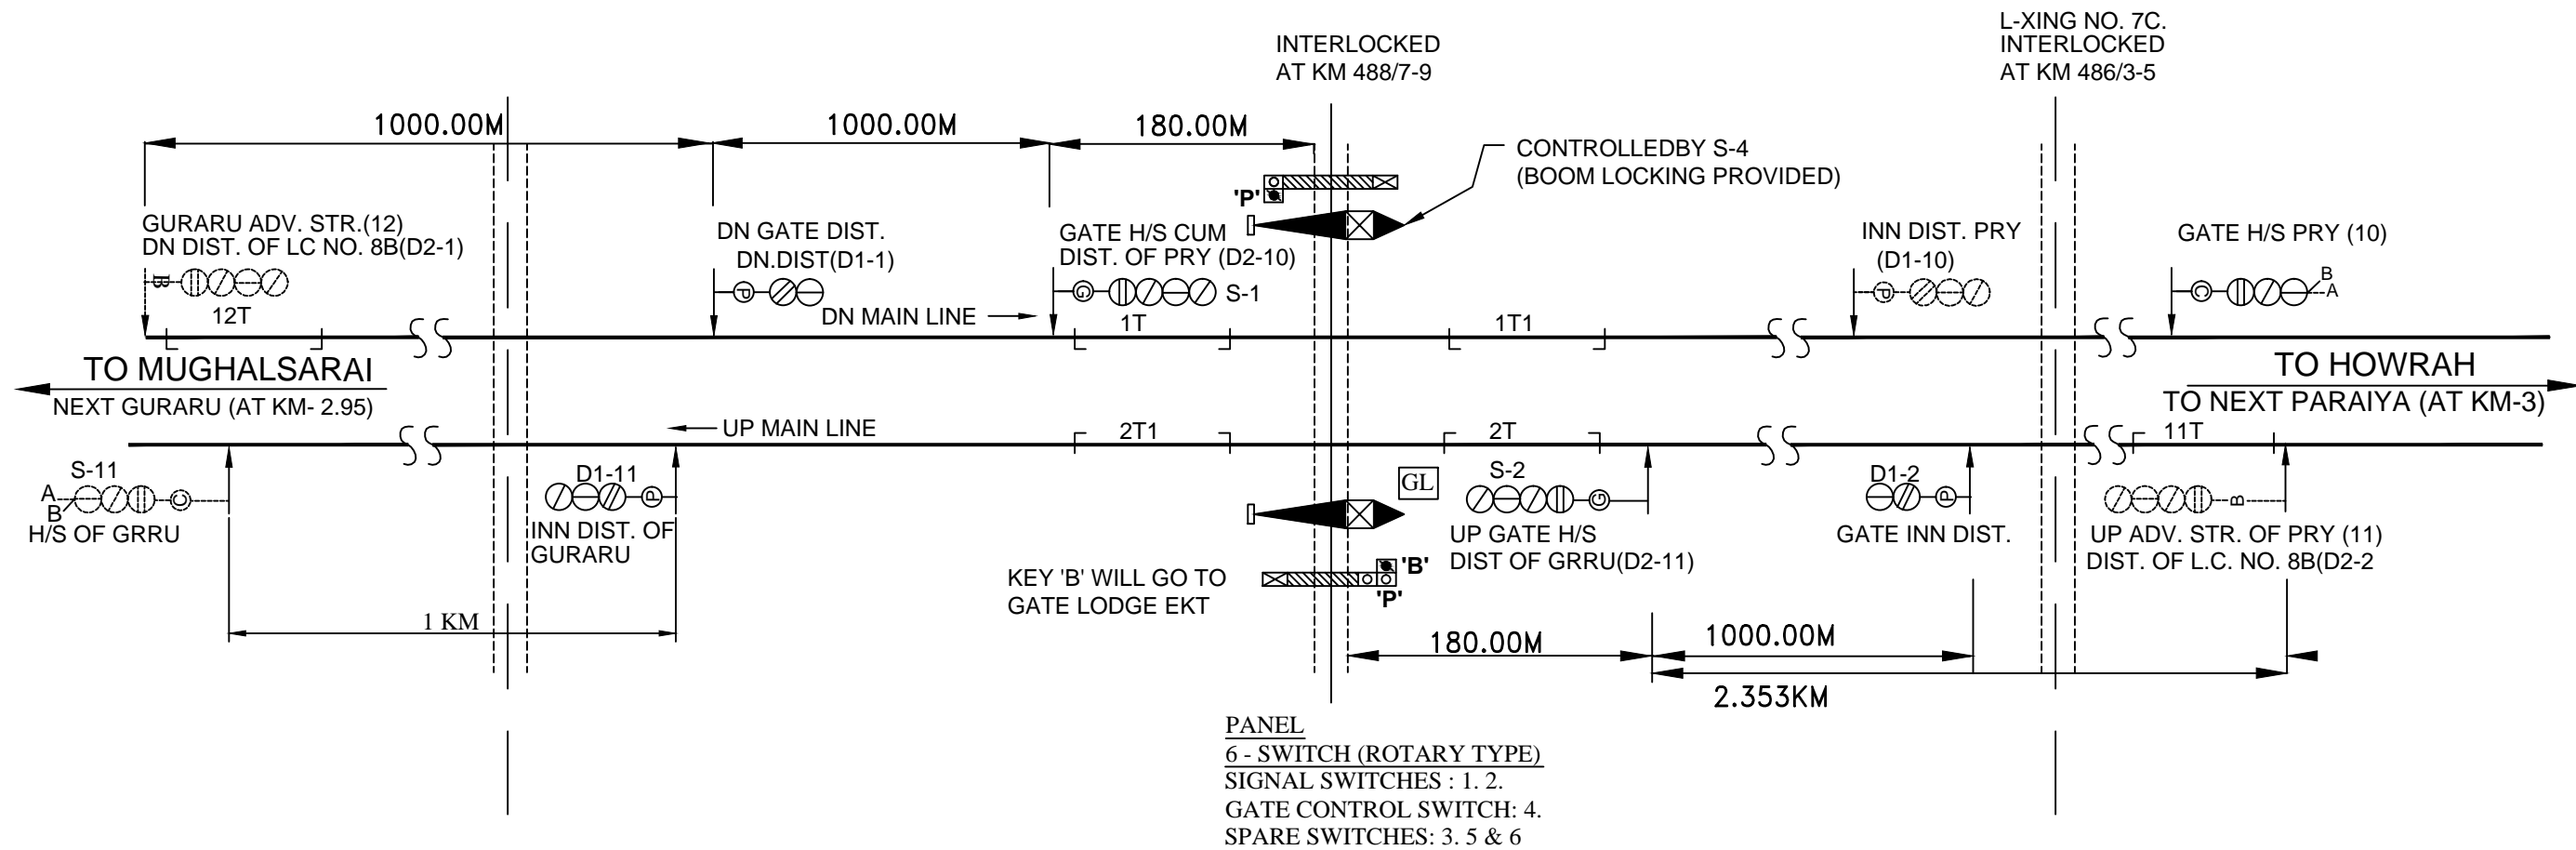

NOTE :-

- (I) AT LEVEL CROSSING GATE NO. 8B TELEPHONE CONNECTION IS PROVIDED WITH PARAIYA WEST PANEL CABIN.
- (II) SLIDING BOOM BARRIER PROVIDED IN ADDITRION TO EXISTING LIFTING BARRIER AT L-XING GATE NO. 8B AT KM 488/7-9 BETWEEN GURARU AND PARAIY.