


L.C. NO. 14/A/E
KRLR - SGL
AT KM-185/16-17

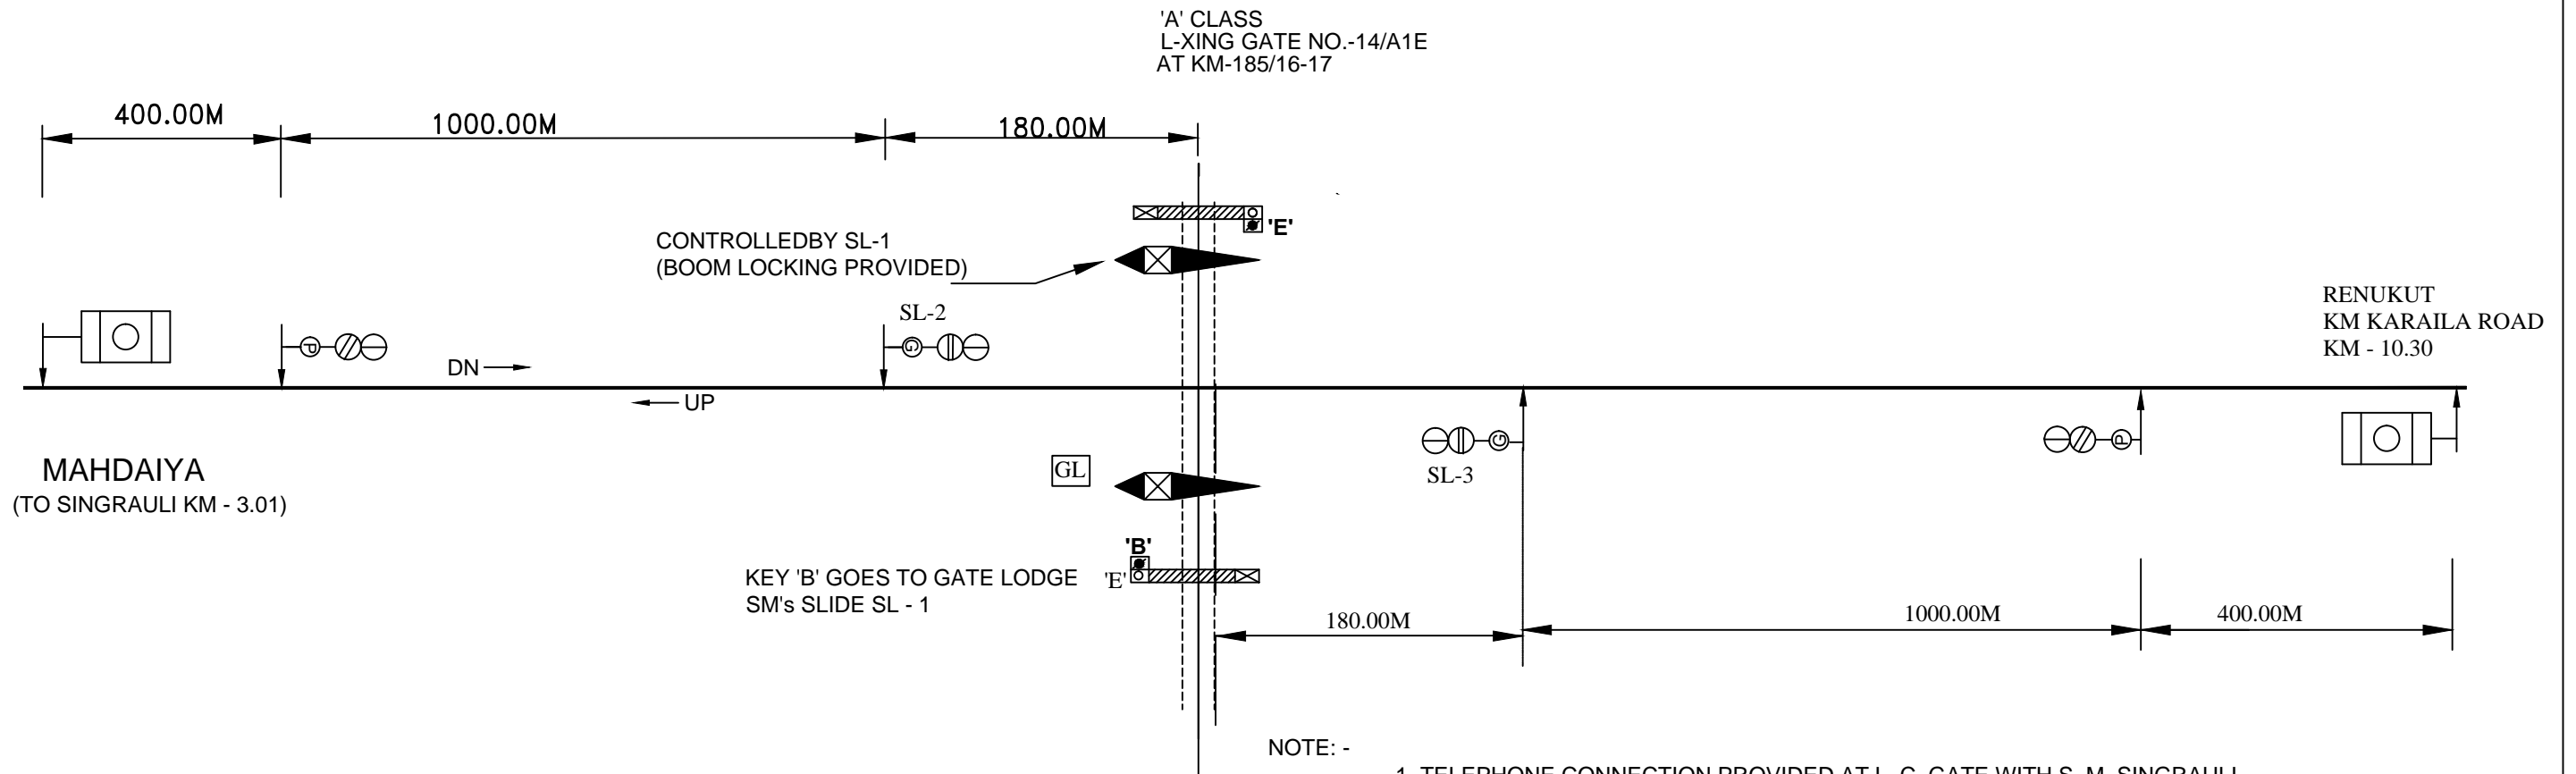

LOCKING TABLE				
No.S	B/LOCKS	LOCKS	B/WAY	RELEASES
1	-	-	-	2,3.
2	1	3	-	-
3	1	2	-	-
4	SPARE			

