



'SPL' CLASS
LEVEL X-ING GATE No.37/'SPL'/E
BETWEEN NAGARUNTARI - WYNDHAMGANJ
AT KM 46/1-2(FROM GHD)

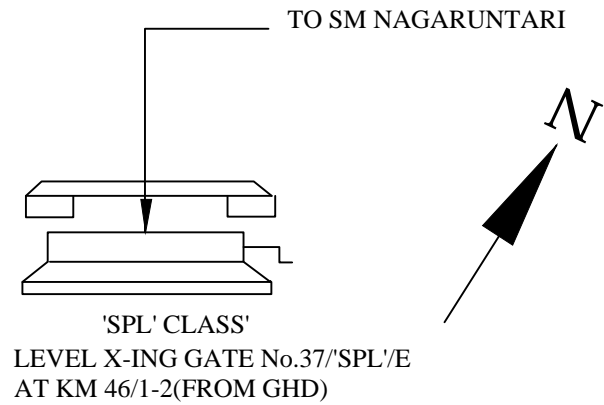


*NOTE-TELEPHONE CONNECTION PROVIDED AT THE GATE WITH S.M. NAGARUNTARI

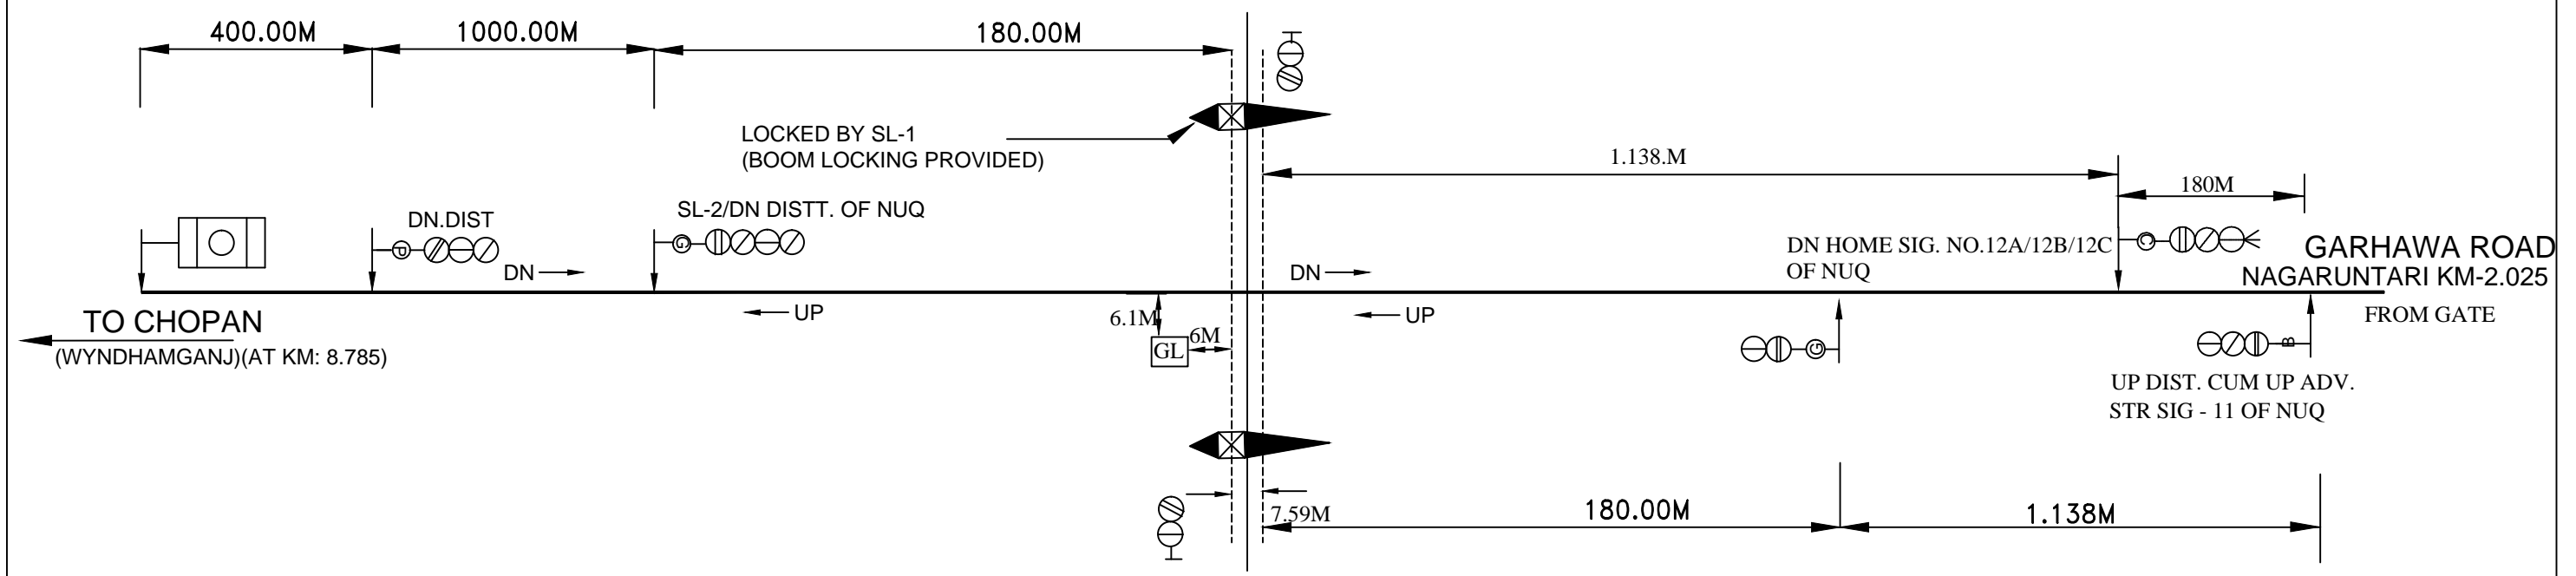

4 - SLIDES
 SPARE - 4

LOCKING TABLE				
No.S	B/LOCKS	LOCKS	B/WAY	RELEASES
1	-	-	-	2.3.
2	1	3	-	-
3	1	2	-	-
4	SPARE			

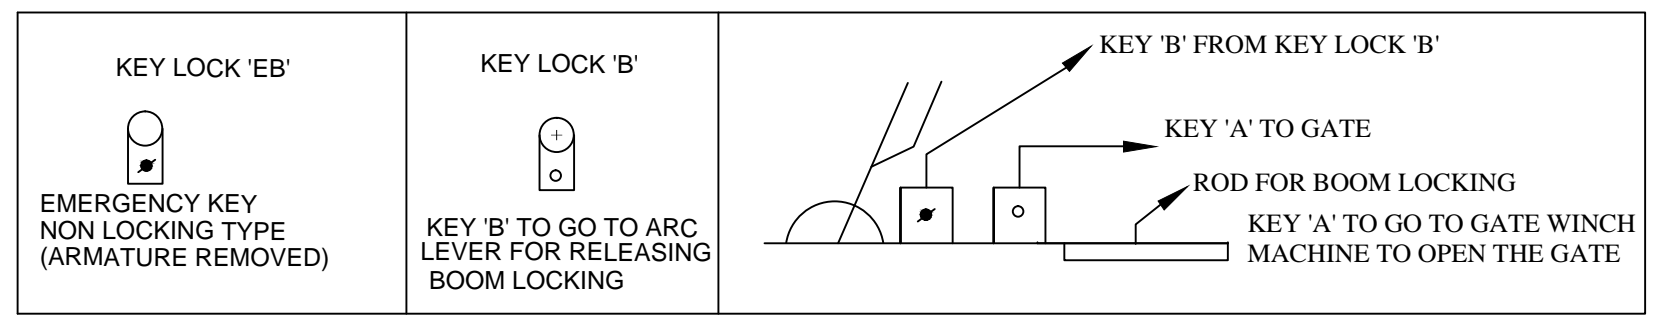

SL-1(N) RELEASES KEY 'B' ELECTRICALLY