



AT G.L. (L. C. 38/B1)

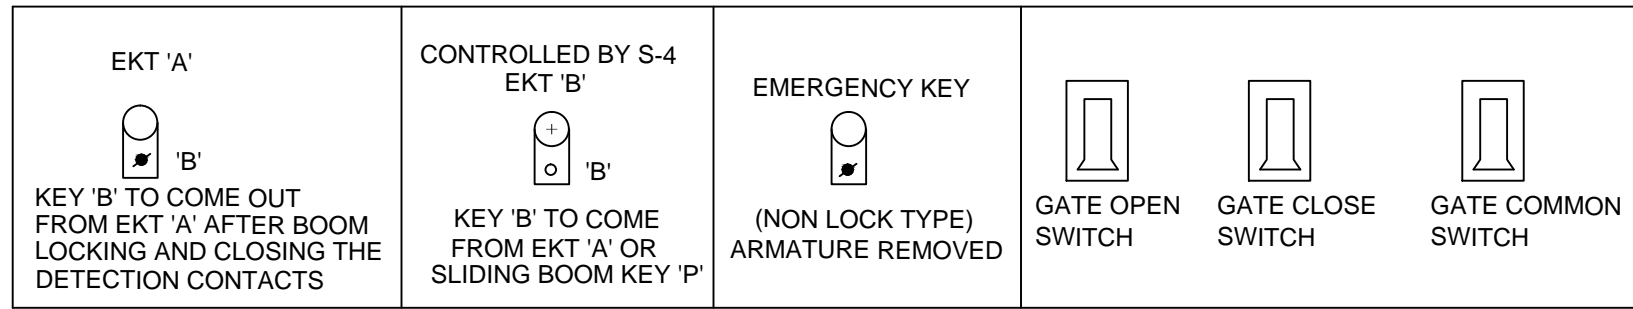

L-XING NO. 8B. BETWEEN GURARU - PARAIYA
CLASS 'B'
AT KM-488/7-9

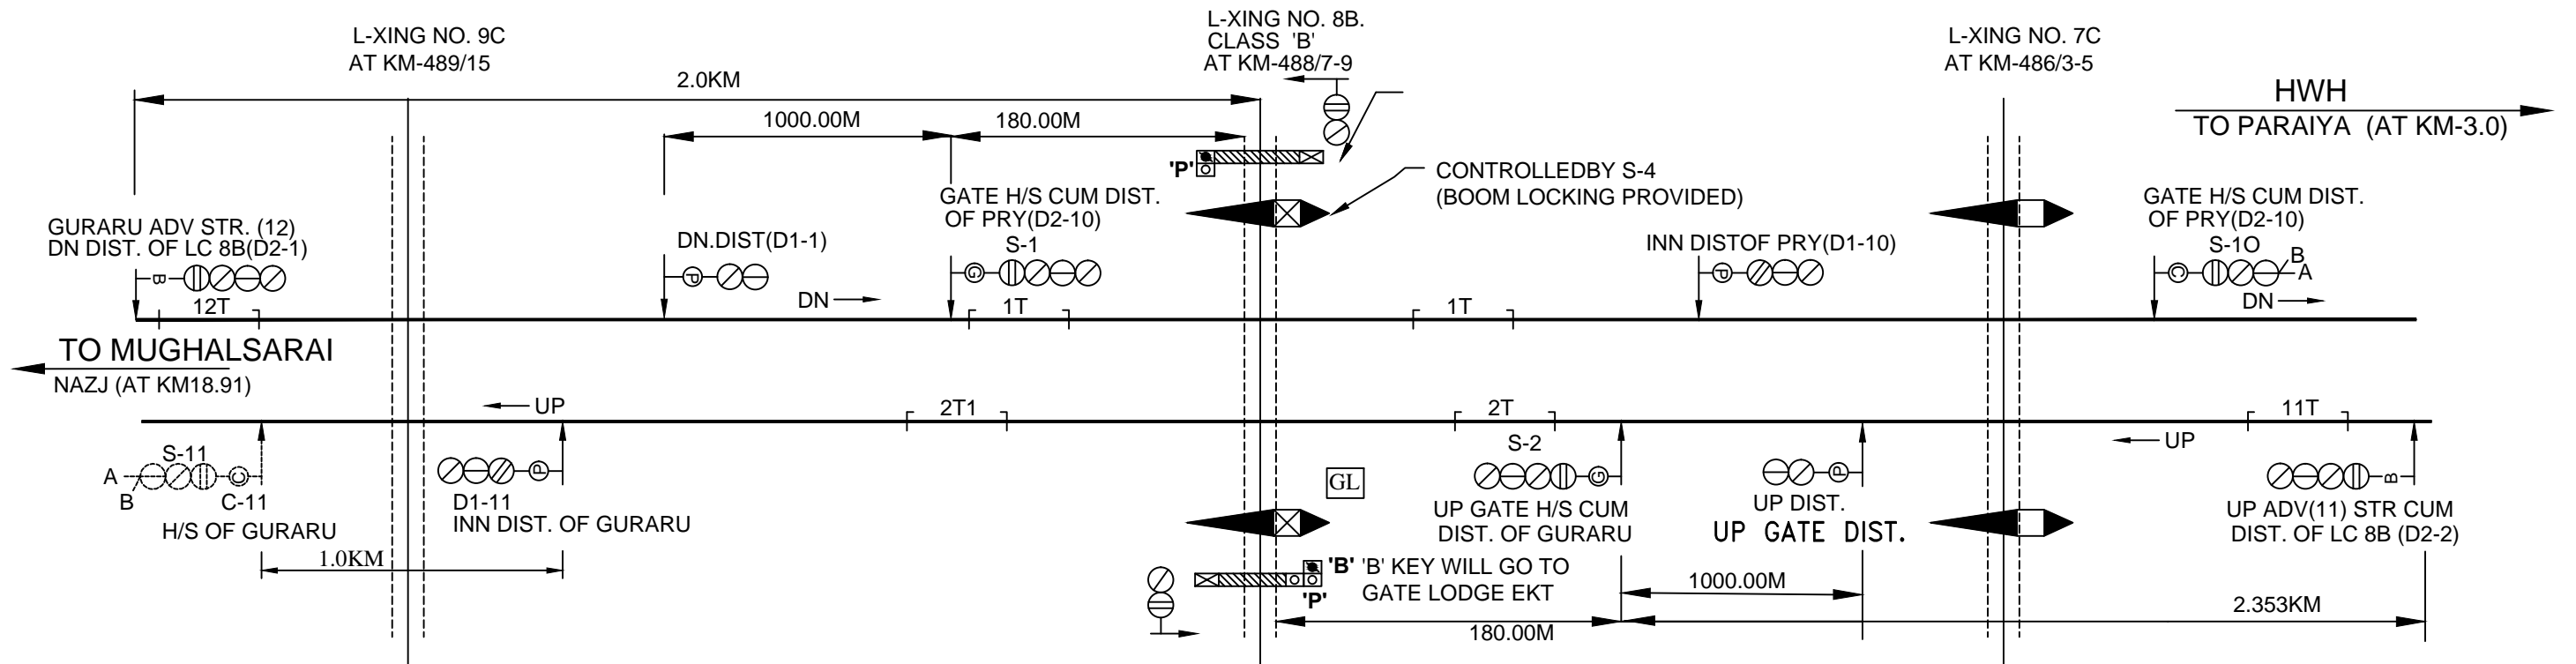

SWITCH	DESCRIPTION	POSITION OF SWITCH	
		RELEASED BY	RELEASES
SW - 1.	GATE CONTROL	1	SW-2, SW-3
SW - 2.	DN. GATE SIG.	1R	--
SW - 3	UP GATE SIG	1R	--

NOTE :-

- (I) MAGNETO TELEPHONE PROVIDED BETWEEN L-XING NO. 38 'B1' & PRY WEST PANEL.
- (II) SLIDING BOOM PROVIDED IN ADDITION TO STING LIFTING BARRIER AT L-XING GATE 8B AT KM 8/7-9 BETWEEN GURARU AND PARAIYA.