

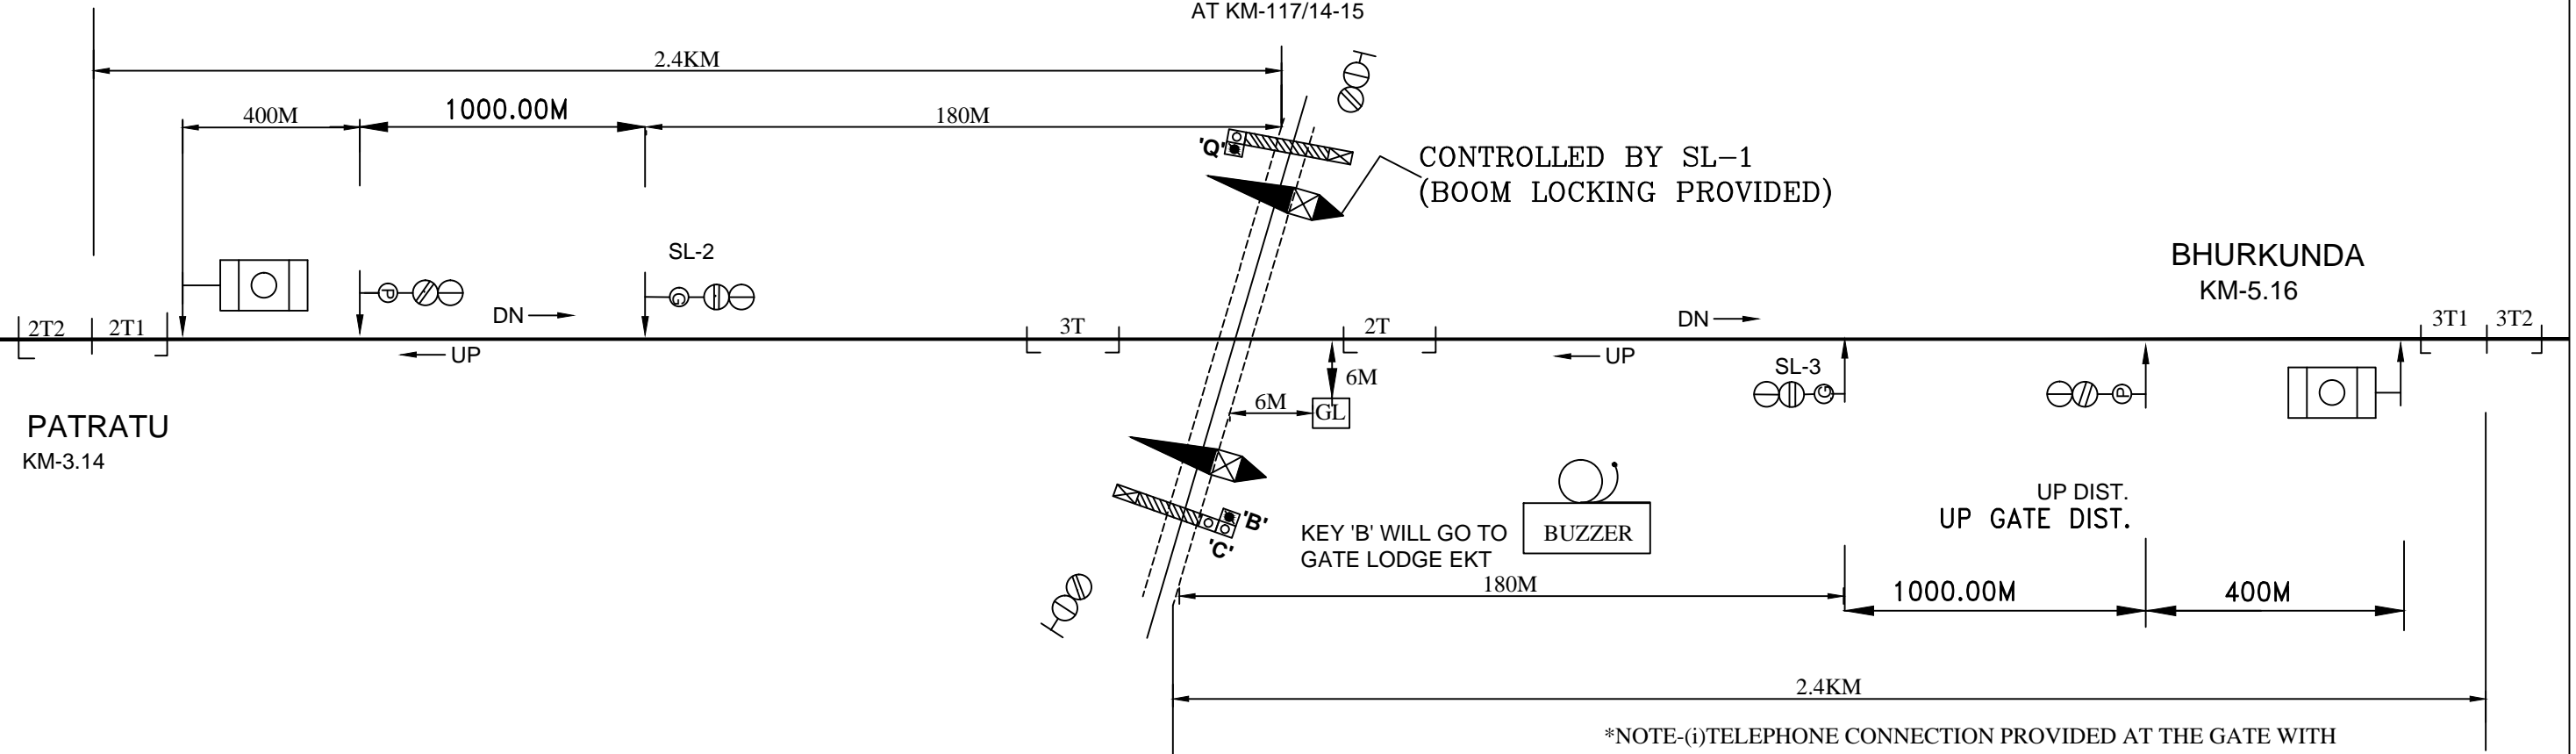


**'SPL' CLASS
L-XING GATE No.38/1/A/C
AT KM-117/14-15**

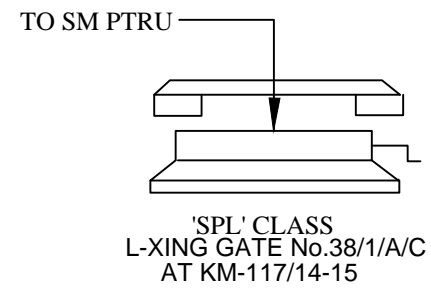

*NOTE-(i) TELEPHONE CONNECTION PROVIDED AT THE GATE WITH S.M. PATRATU
(ii) APPROACH WARNING ACTUATED BY TRACK CIRCUITS IN BOTH UP AND DOWN DIRECTIONS PROVIDED.

LOCKING TABLE				
No.S	B/LOCKS	LOCKS	B/WAY	RELEASES
1	-	-	-	2.3.
2	1	3	-	-
3	1	2	-	-
4	SPARE			

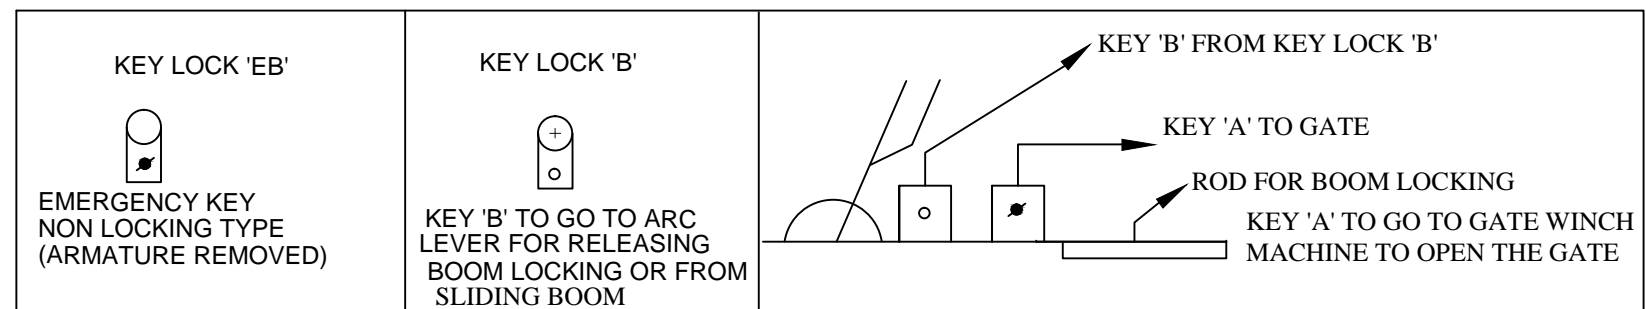

SL-1(N) RELEASES KEY 'B' ELECTRICALLY

NOTE:-ONE 'E' TYPE LOCK WILL BE FITTED ON S.M SLIDE No.1 TO ACHIVE SLIDE No.1 RELEASED BY KEY 'B' LOCKING.