
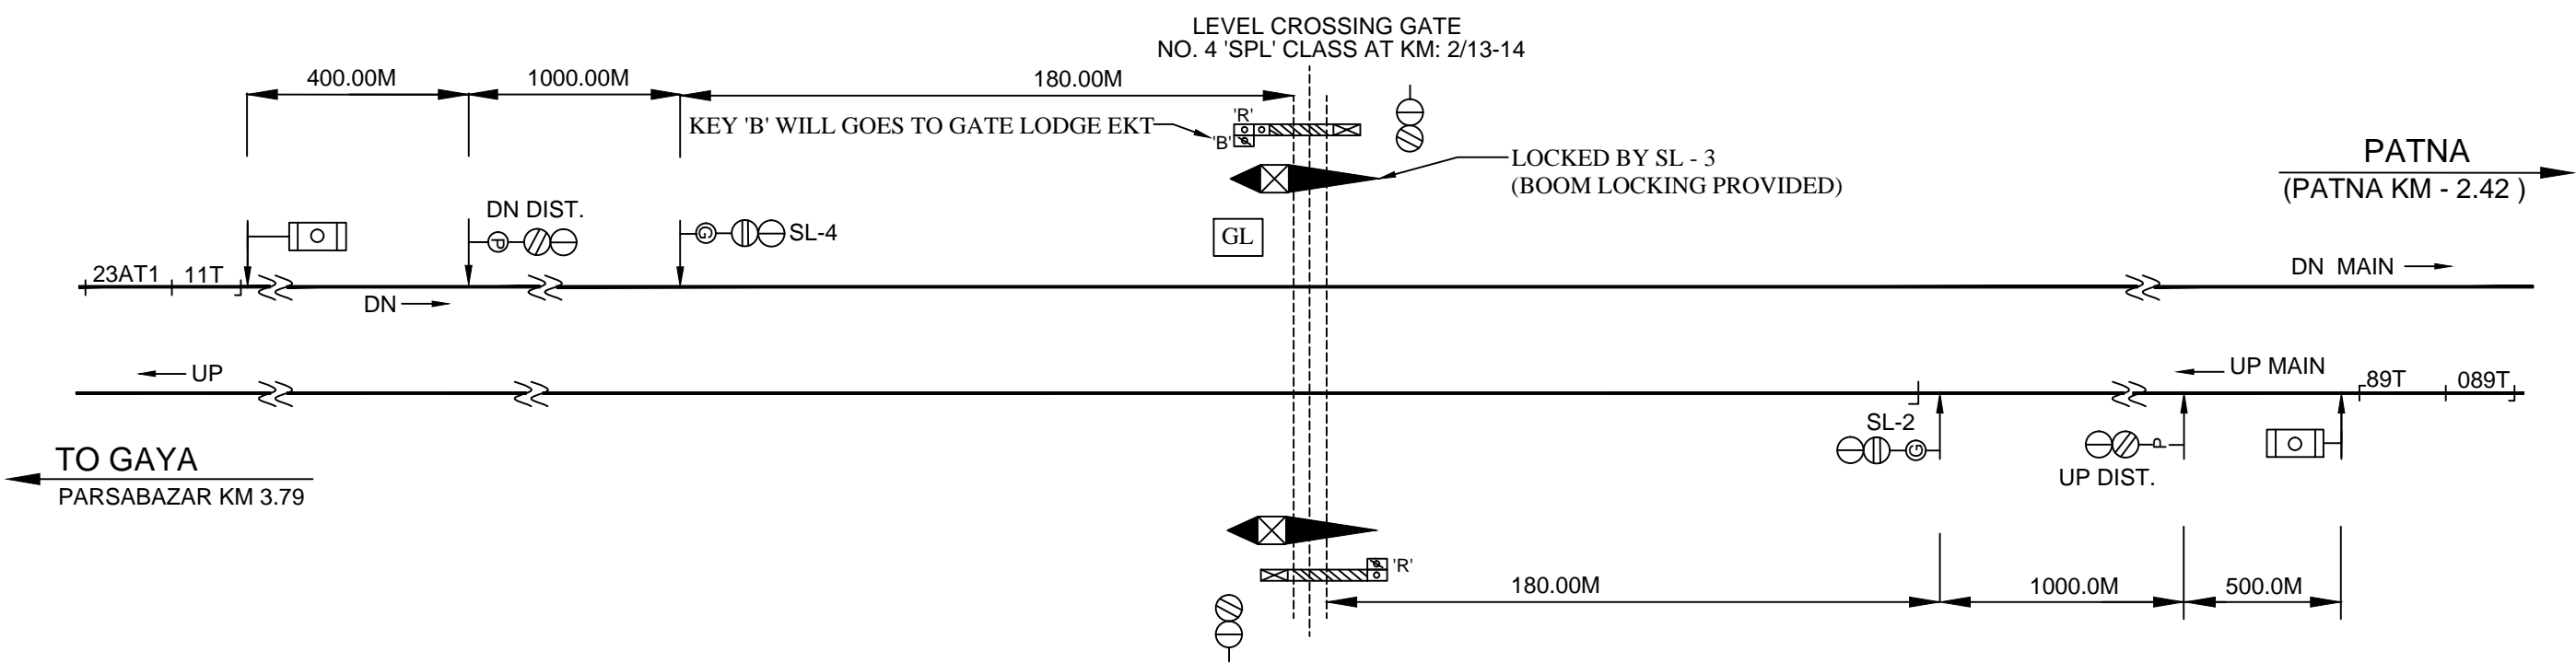
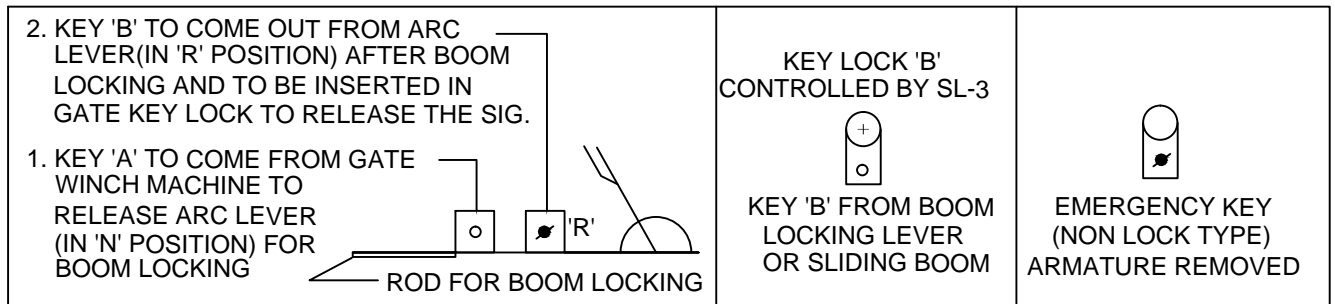


LEVEL CROSSING GATE  
NO. 4 'SPL' CLASS AT KM: 2/13-14  
BETWEEN PARSABAZAR - PATNA

AT G.L. (L. C. NO. 4 'SPL')

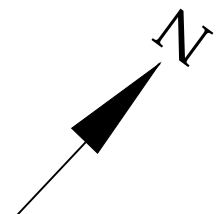

S. M' S SLIDE BOX  
4 - SLIDES  
SPARE - SL - 1

LOCKING TABLE FOR L. C. NO. 4'SPL';E

SLIDE NO.		LOCKS	RELEASES
1.	SPARE	--	--
2.	3.	--	--
3	--	--	2. 4.
4	3	--	--

NOTE: -

1. MAGNETO TELEPHONE CONNECTED BETWEEN L.C. GATE 4'SPL' AND PATNA RRI CABIN.
2. FLASHER AND HOOTER PROVIDED AT GATE.
3. LED SIGNAL LAMPS ARE USED
4. SLIDING BOOM PROVIDED AT LC GATE NO. 29'A'.
5. APPROACH WARNING PROVIDED THROUGH TRACK CIRCUIT 89T & 089T OF PATNA JN. AND 11T & 23AT1 OF PARSA BAZAR