
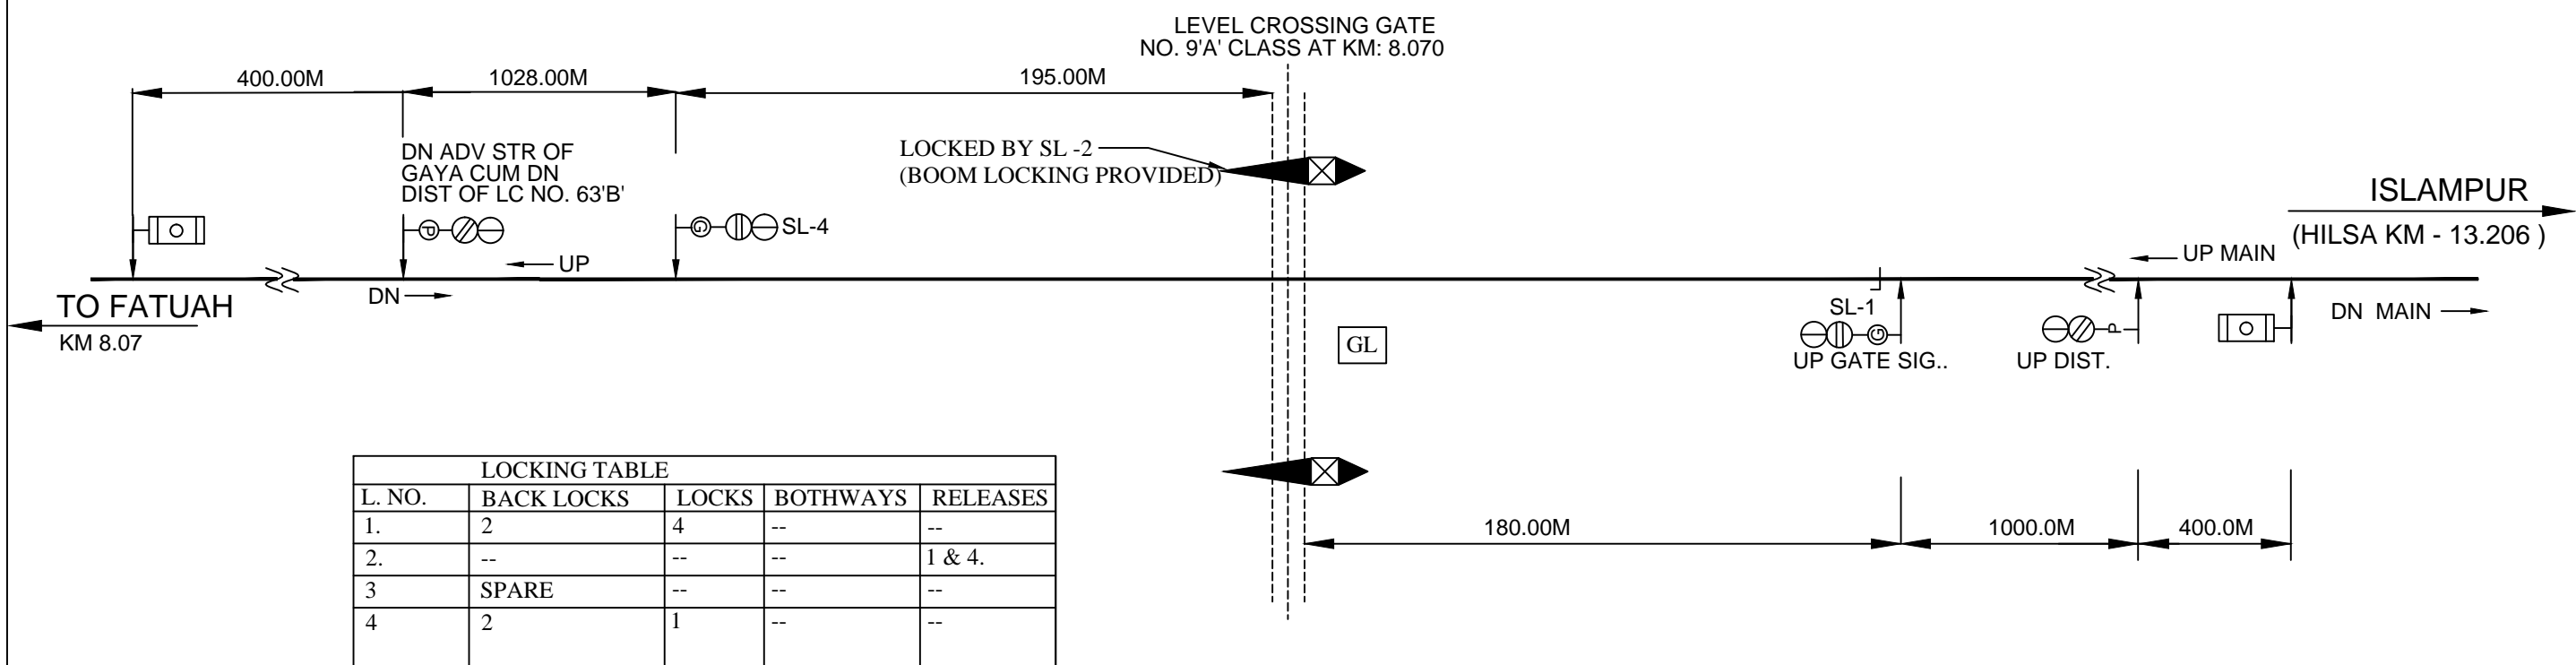
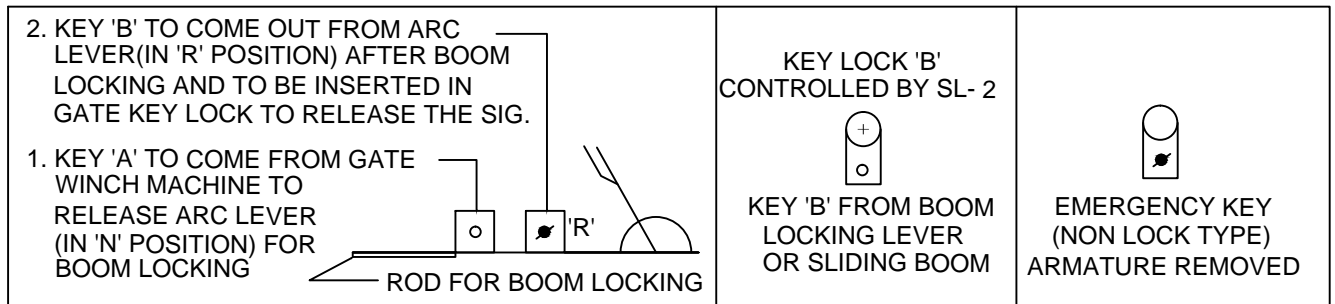


LEVEL CROSSING GATE  
NO. 9'A' CLASS AT KM: 8.070  
BETWEEN FATUAH - ISLAMPUR

AT G.L. (L. C. NO. 9'A')

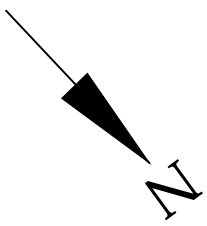

LOCKING TABLE				
L. NO.	BACK LOCKS	LOCKS	BOTHWAYS	RELEASES
1.	2	4	--	--
2.	--	--	--	1 & 4.
3.	SPARE	--	--	--
4.	2	1	--	--

S. M' S SLIDE BOX  
4 - SLIDES  
SPARE - SL - 3

- NOTE: -
1. MAGNETO TELEPHONE CONNECTED BETWEEN L.C. GATE 9'A' AND FATUAH SM PANEL.
  2. TRIPLE POLE LAMPS TO BE USED
  3. THE GATE WILL BE APPROACH LOCKED AFTER LOWERING OF ANY OF THE GATE SIGNALS..