


LEVEL CROSSING GATE  
NO. 11 'C' CLASS AT KM: 11/9-10  
BETWEEN PUNPUN - PARSABAZAR

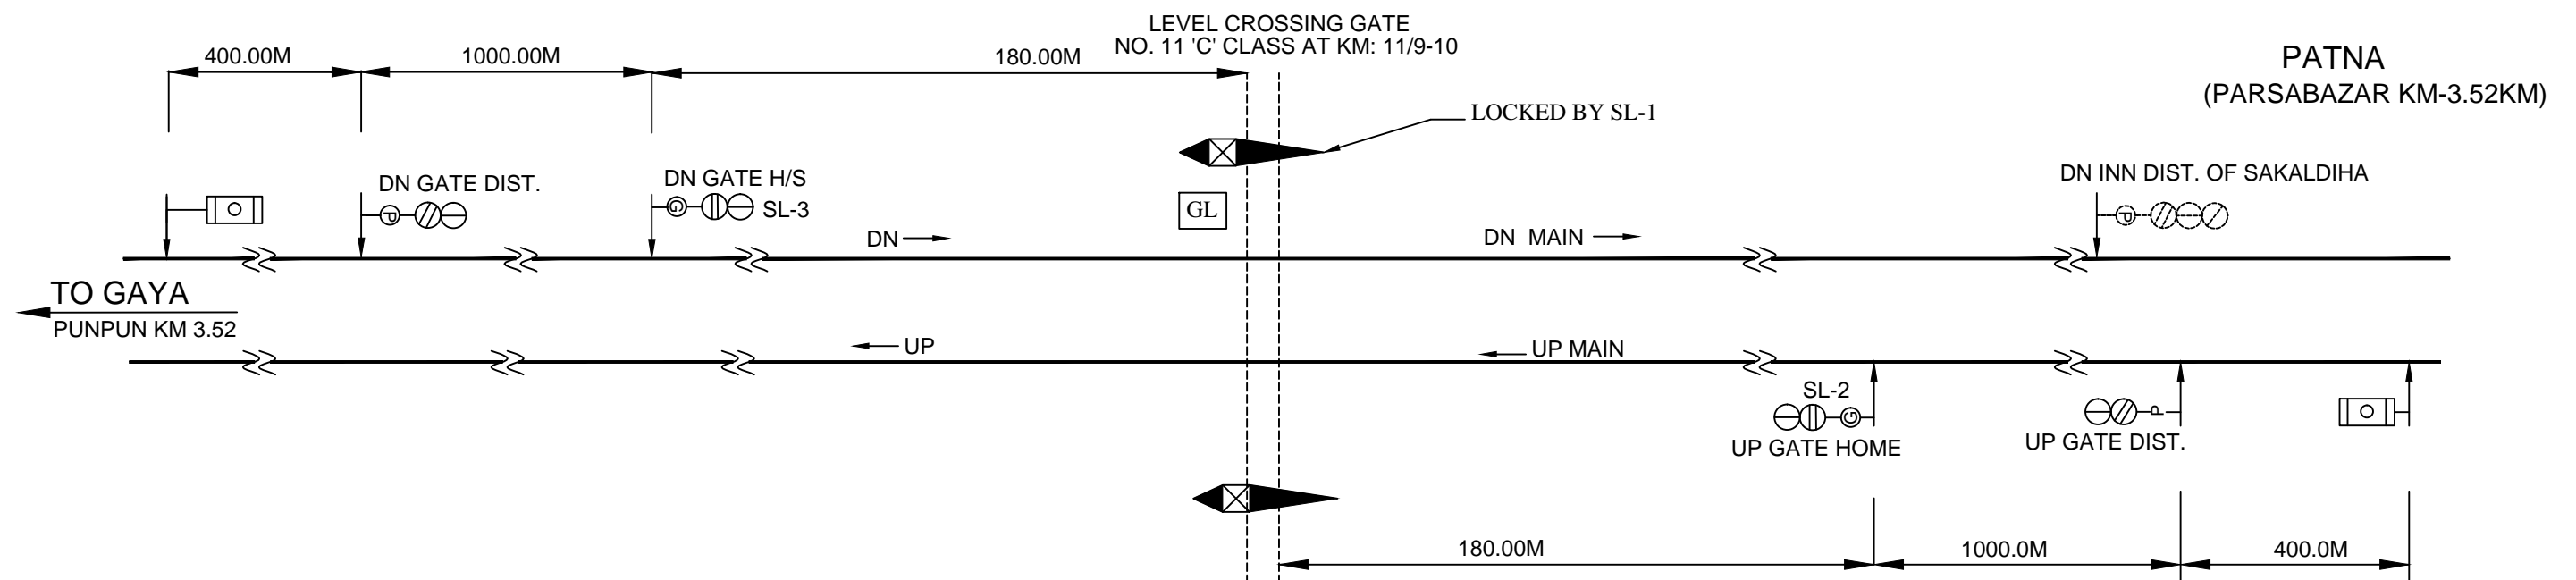

LOCKING TABLE				
L. NO.	BACK LOCKS	LOCKS	BOTHWAYS	RELEASES
1.	--	--	--	2, 3.
2.	1	--	--	--
3	1.	--	--	--
4	SPARE.	--	--	--

S. M' S SLIDE BOX  
4 - SLIDES  
SPARE - SL - 4

NOTE: -

1. LIFTING BARRIER GATE IS OPERATED ELECTRICALLY.
2. MAGNETO TELEPHONE CONNECTED BETWEEN GATE AND PUNPUN SM.
3. LED LIT LAMPS ARE USED FOR ALL SIGNALS.