


LEVEL CROSSING GATE
NO. 38 'B' CLASS AT KM: 557.62
BETWEEN NEORA - DANAPUR

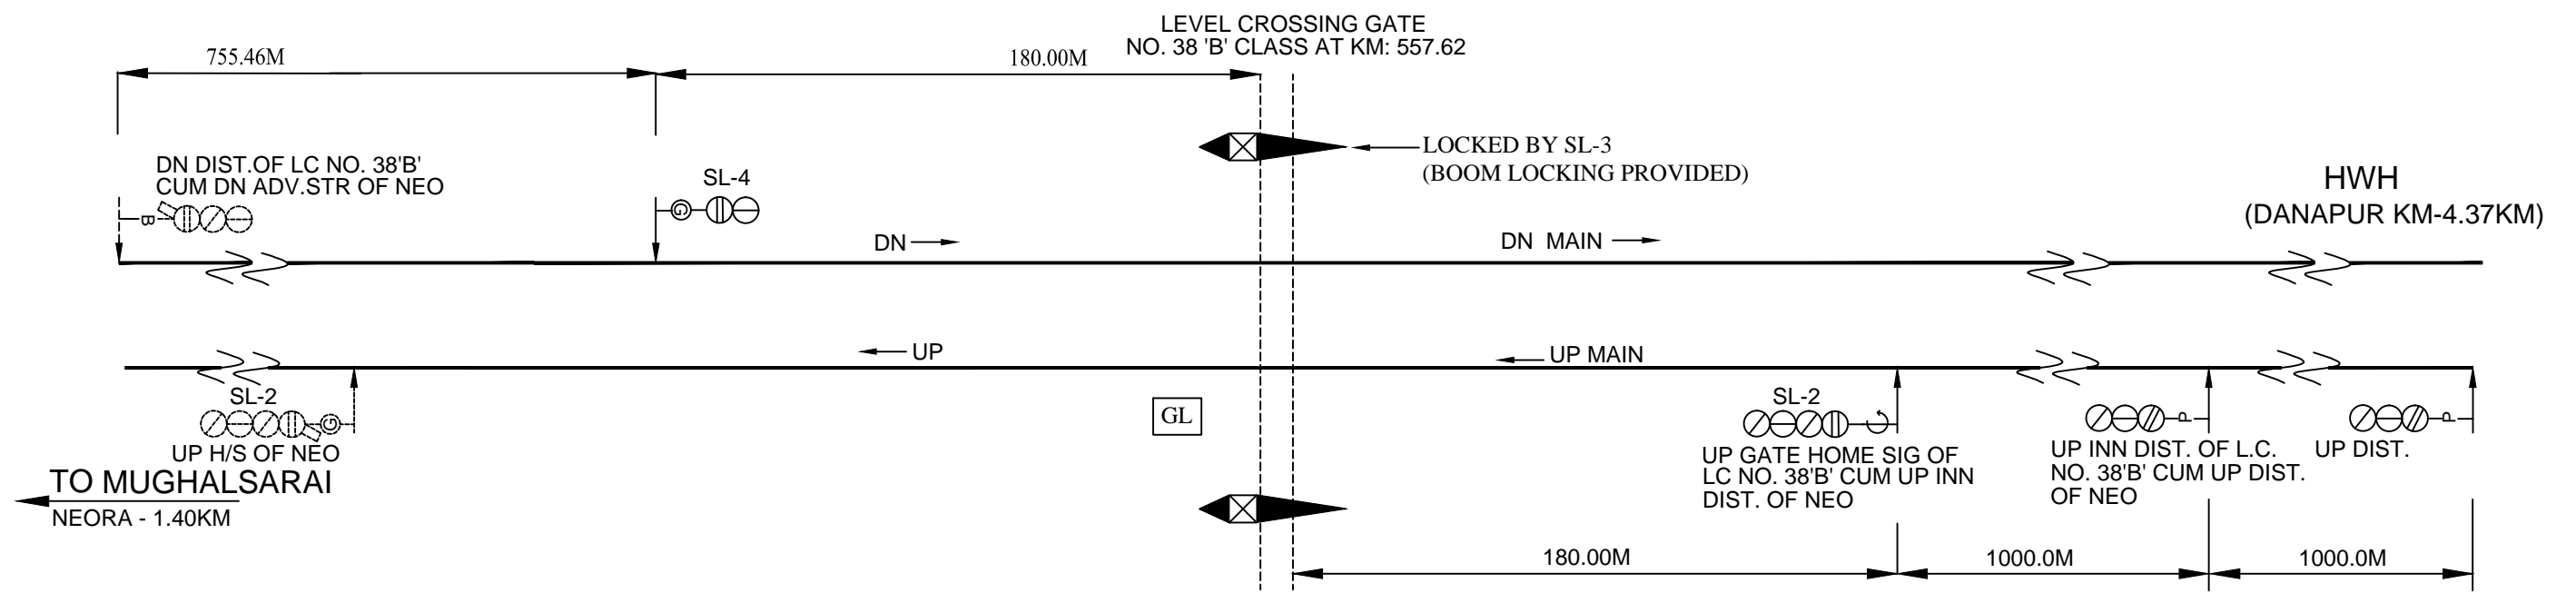

| NO. | DESCRIPTION | POSITION OF SWITCH | |
|-----|-------------|--------------------|----------|
| | | RELEASED BY | RELEASES |
| 1. | SPARE | | |
| 2. | 3 | | |
| 3. | | | 2. 4. |
| 4. | 3 | | |

S. M' S SLIDE BOX
4 - SLIDES
SPARE - SL - 1

NOTE: -

1. MAGNETO TELEPHONE CONNECTED BETWEEN LC NO. 38'B' NEORA EAST CABIN & DANAPUR WEST CABIN.
2. TRIPPLE POLE LAMPS ARE USED.