
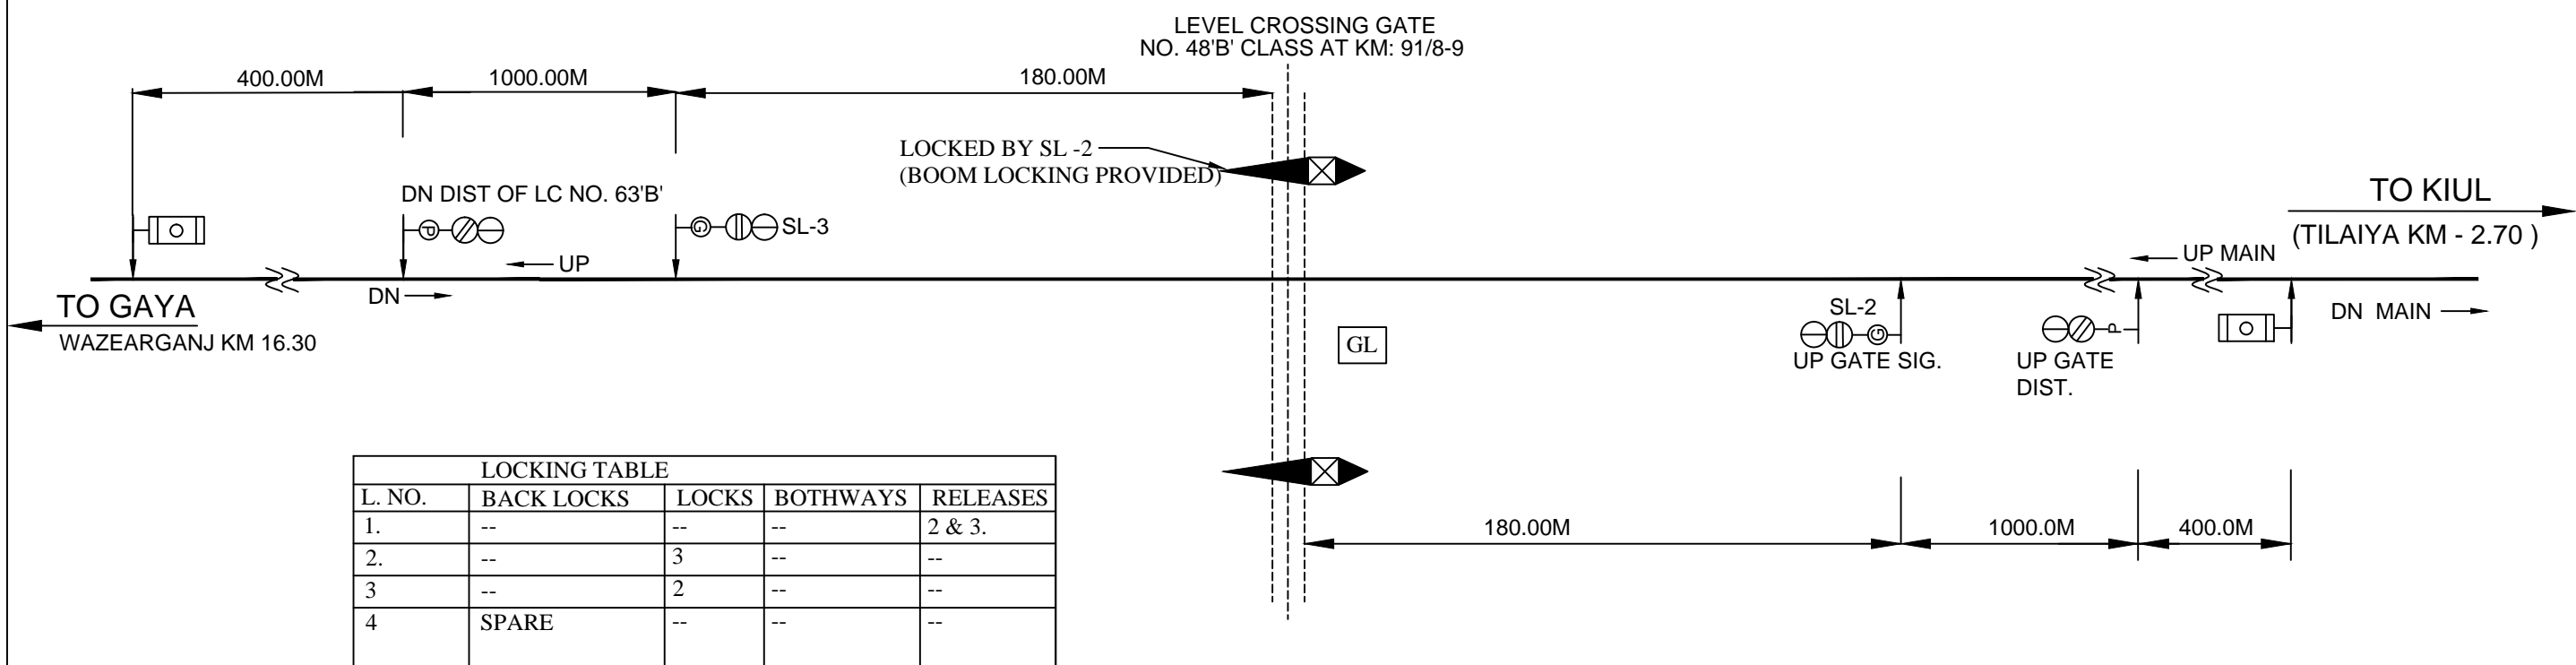


LEVEL CROSSING GATE
NO. 48'B' CLASS AT KM: 49/B
BETWEEN WAZERGANJ - TILAIYA

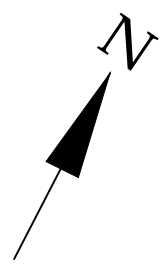

LOCKING TABLE				
L. NO.	BACK LOCKS	LOCKS	BOTHWAYS	RELEASES
1.	--	--	--	2 & 3.
2.	--	3	--	--
3.	--	2	--	--
4.	SPARE	--	--	--

S. M' S SLIDE BOX
4 - SLIDES
SPARE - SL - 4

NOTE: -

1. MAGNETO TELEPHONE CONNECTED BETWEEN L.C. GATE 48'B' AND TILAIYA SM PANEL.
2. LED LIT LAMPS TO BE USED
3. LIFTING BARRIER IS ELECTRICALLY OPERATED..