
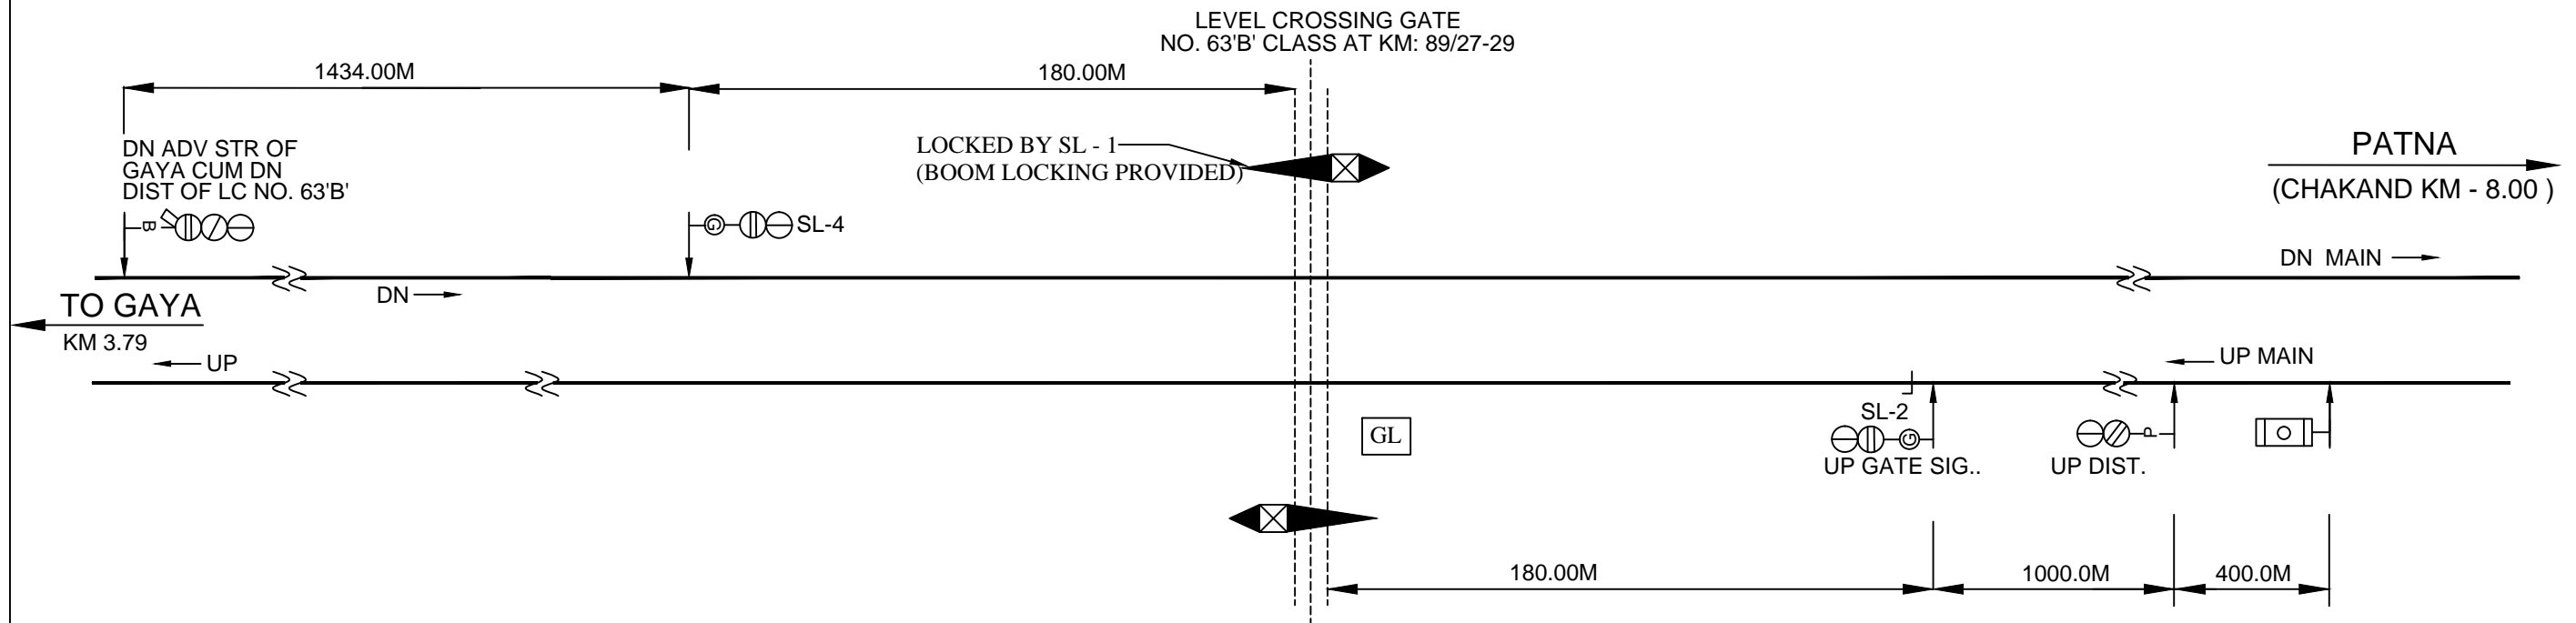
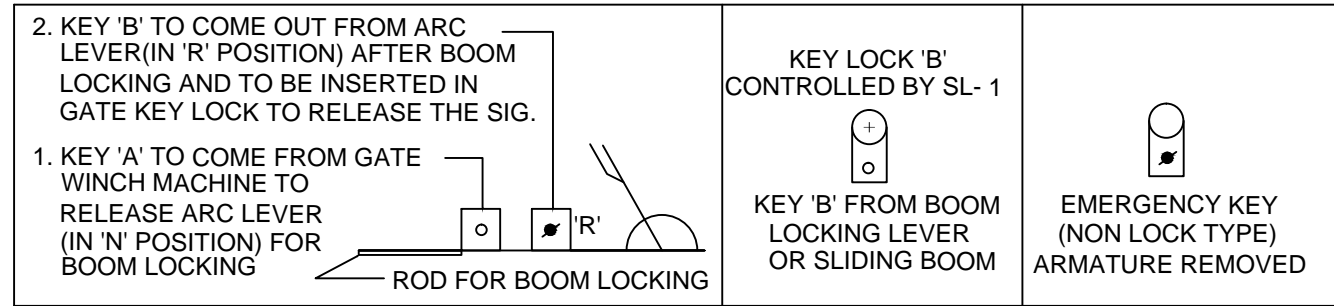


LEVEL CROSSING GATE
NO. 63'B' CLASS AT KM: 89/27-29
BETWEEN GAYA TO CHAKAND

AT G.L. (L. C. NO. 63'B')

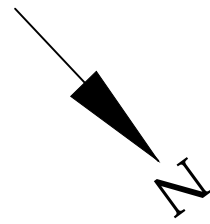

S. M' S SLIDE BOX
4 - SLIDES
SPARE - SL - 4

LOCKING TABLE				
L. NO.	BACK LOCKS	LOCKS	BOTHWAYS	RELEASES
1.	--	--	--	2, 3.
2.	1	--	--	--
3.	1.	--	--	--
4.	SPARE.	--	--	--

NOTE: -

1. MAGNETO TELEPHONE CONNECTED BETWEEN L.C. GATE 63'B' AND CHAKAND SM PANEL.
2. LED SIGNAL LAMPS ARE USED
3. LIFTING BARRIER IS WINCH OPERATED.