


LEVEL CROSSING GATE
NO. 70 'A' CLASS AT KM: 530.04
BETWEEN NEORA - DANAPUR

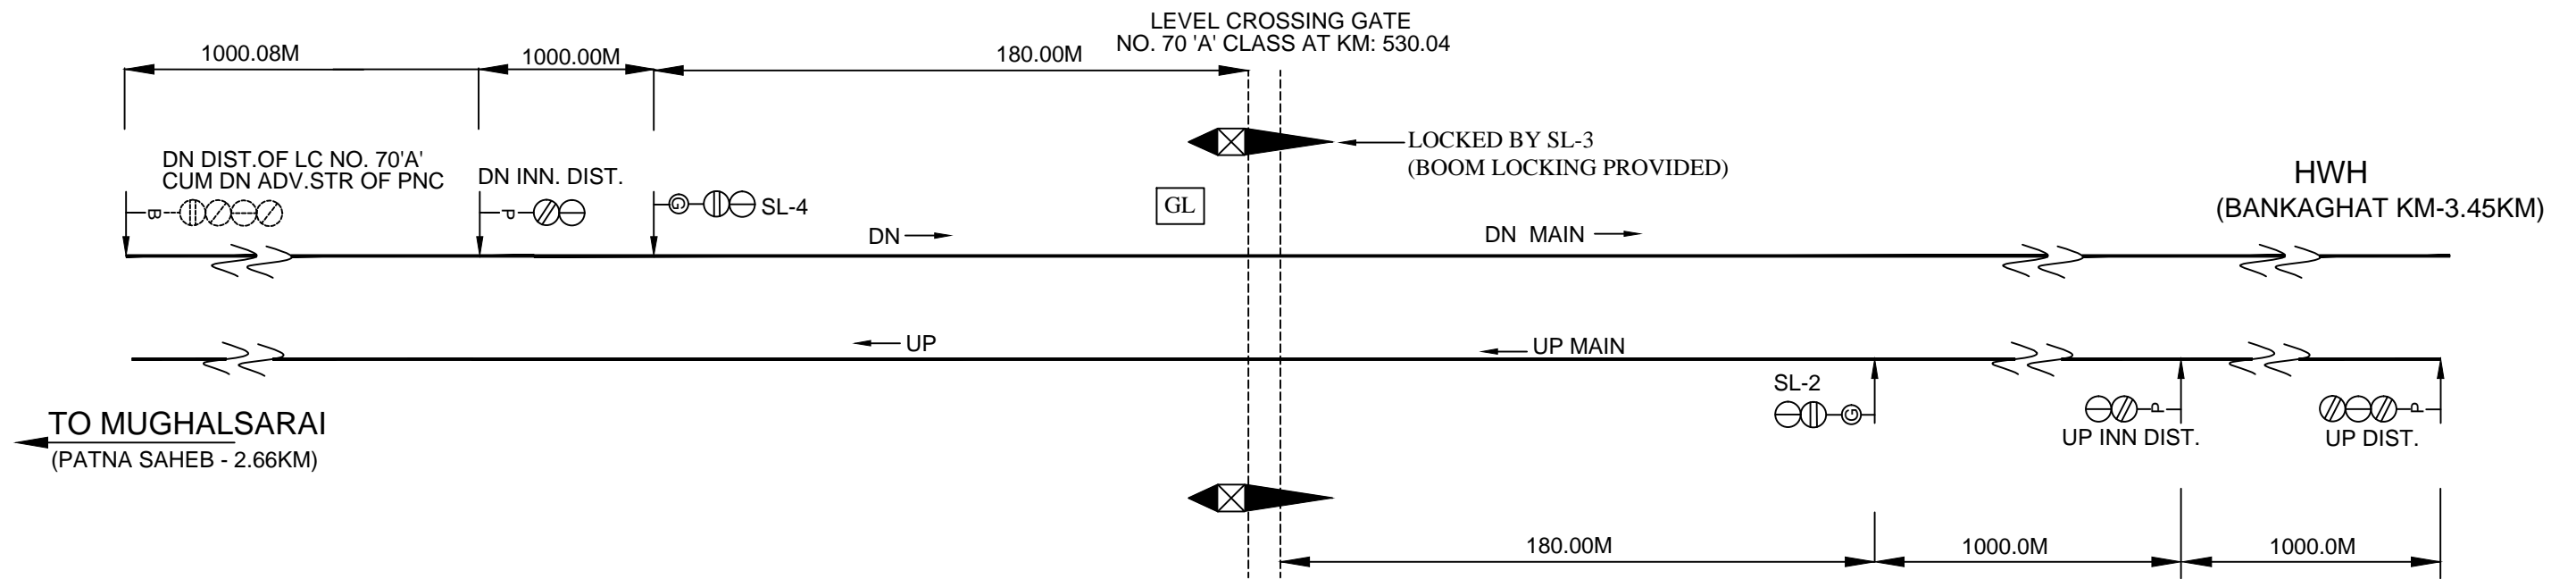

NO.	DESCRIPTION	POSITION OF SWITCH	
		RELEASED BY	RELEASES
1.	SPARE		
2.	3		
3.			2. 4.
4.	3		

S. M' S SLIDE BOX
4 - SLIDES
SPARE - SL - 1

NOTE: -

1. MAGNETO TELEPHONE CONNECTED BETWEEN LC NO. 70'A' & PATNA SAHEB EAST CABIN.
2. APPROACH WARNING FOR UP & DN DIRECTION FROM A DISTANCE OF 2.70KM & 2.22 KM BY INITIATING OF TRACK CIRCUIT NO. 4T OF BANKAGHAT & 9T OF PATNA SHEB RESPECTIVELY.
3. FLASHER AND HOOTER PROVIDED AT THE GATE.
4. TRIPPLE POLE LAMPS ARE USED