


INTERLOCKED LEVEL
CROSSING NO. 74'C'
CLASS - 'C' KM:
538/8-9

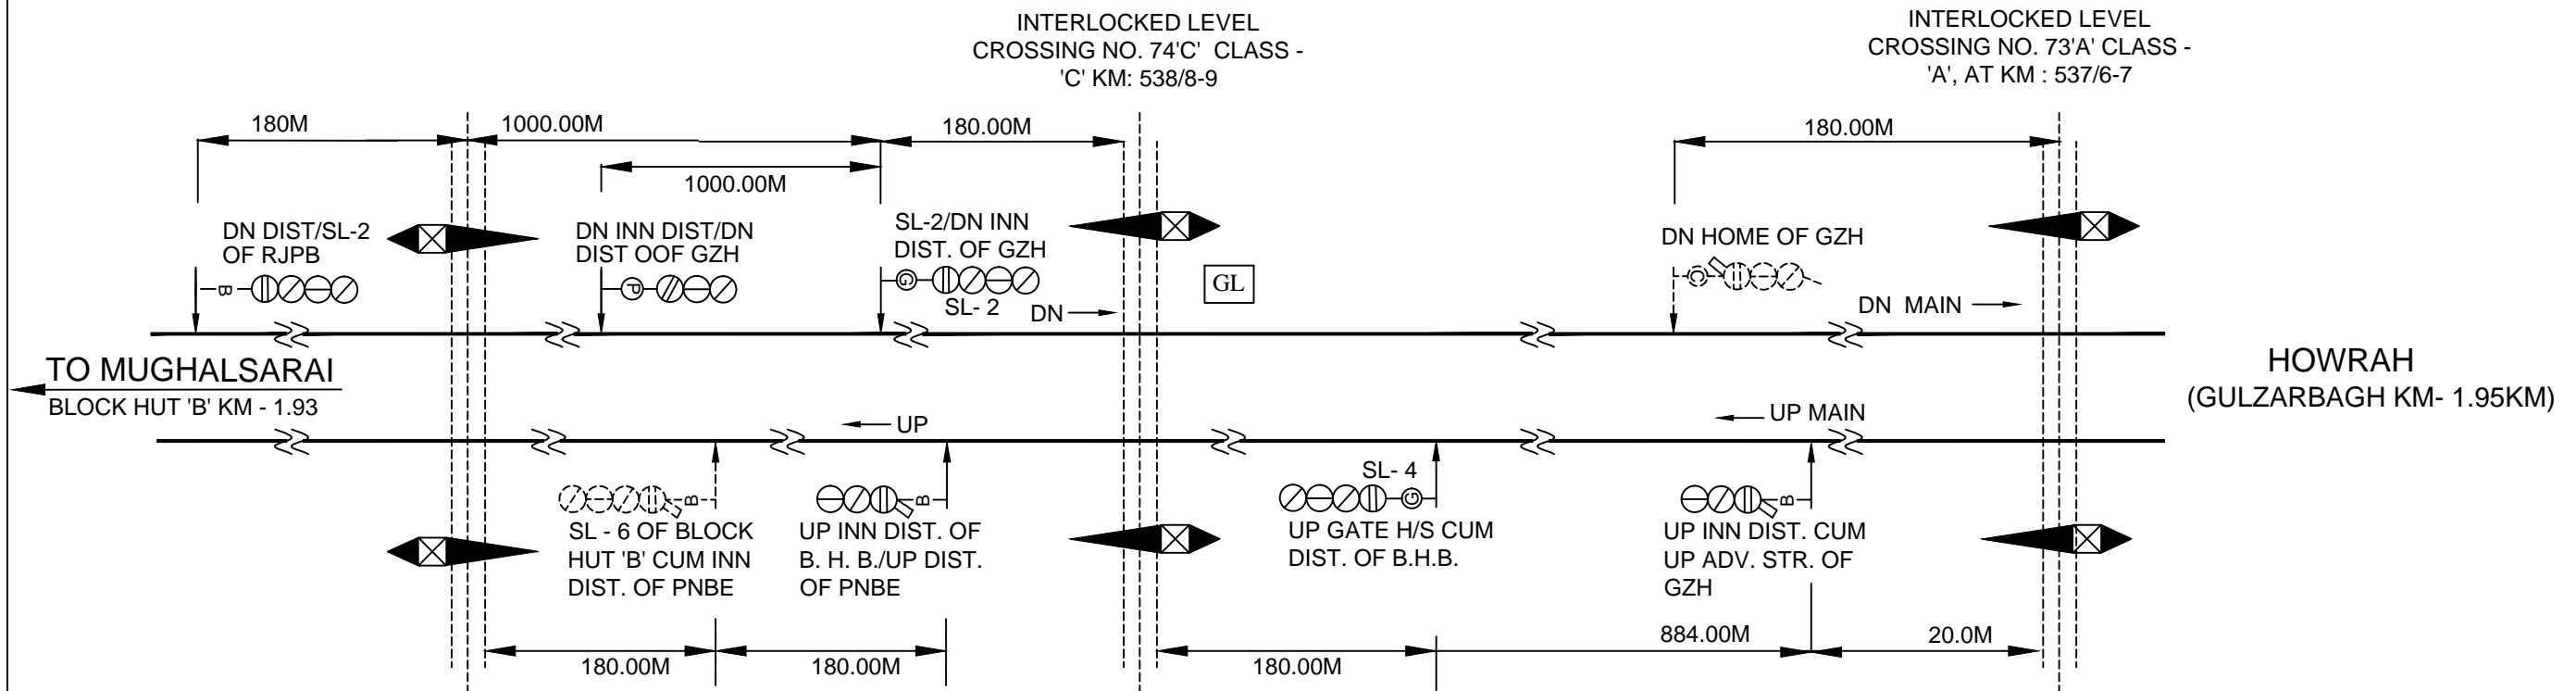

S. M' S SLIDE BOX
8 - SLIDES
SPARE - SL - 1, SL-5, SL-6, SL-7, SL-8
SL -3 (N) RELEASES KEY 'A' ELECTRICALLY.

NOTE: -

1. MAGNETO TELEPHONE CONNECTED BETWEEN GATE NO. 30'B' & JHD AND L.C. GATE NO. 31'B' & TEHTA.
2. LED LIT LAMPS ARE USED FOR ALL SIGNALS.