


LEVEL CROSSING GATE
NO. 102 'B' CLASS AT KM: 739/13-14
BETWEEN KUCHMAN - SAKALDIHA

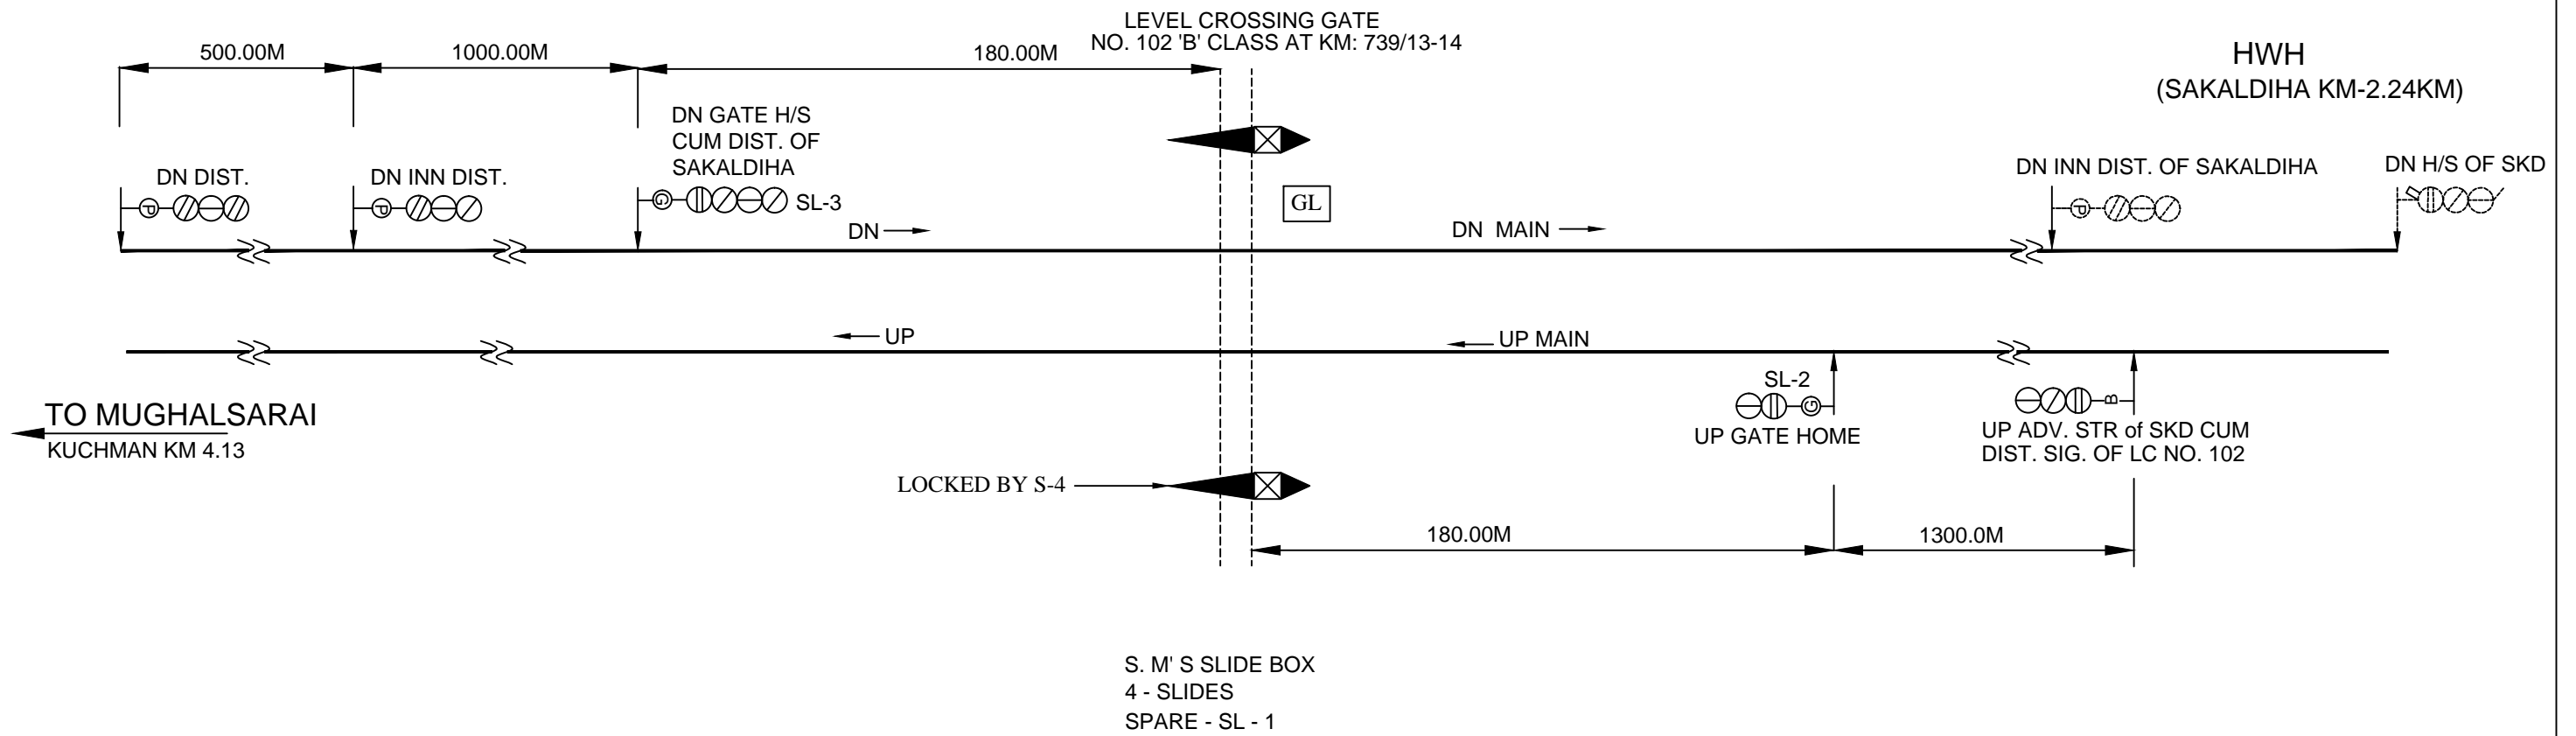

NOTE: -

1. MAGNETO TELEPHONE CONNECTED BETWEEN GATE AND WEST CABIN OF SAKALDIHA & EAST CABIN OF KUCHMAN