


INTERLOCKED L-XING No.-1(C)A  
 'C' CLASS (MANNED)  
 AT KM-3.941 FROM ARA  
 ANGLE OF CROSSING-57 DEGREE  
 WIDTH OF L-XING GATE-8M

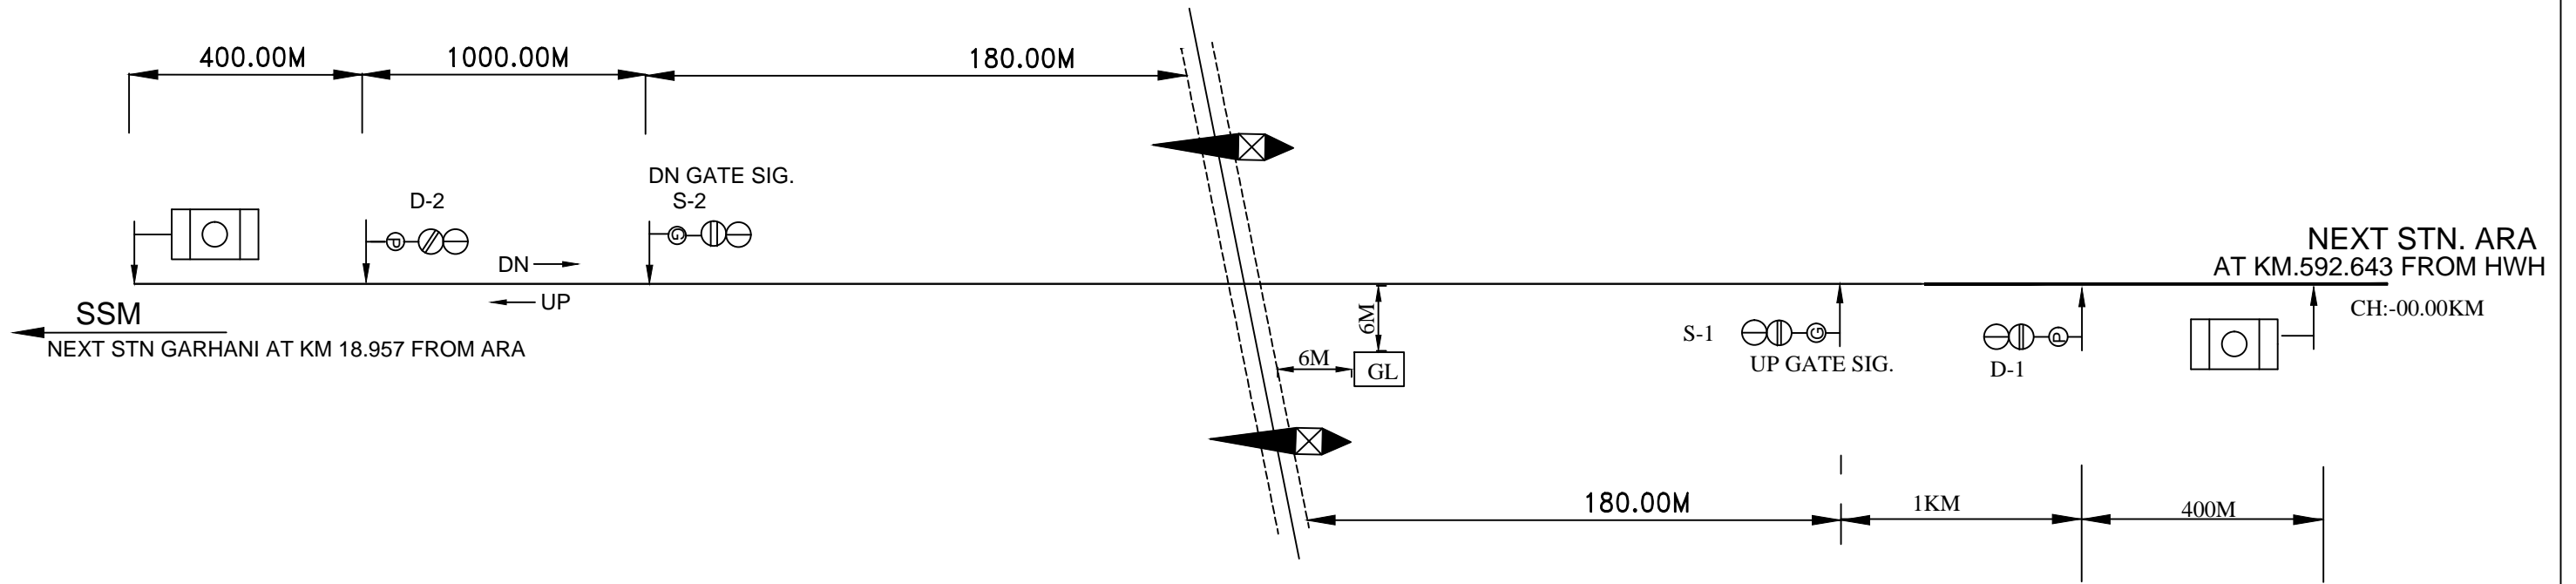

4-WAYS SM'S SLIDE			
LEVER No.	LOCKS	RELEASED BY	RELEASES
1	2	3	----
2	1	3	----
3	----	KEY 'B'	1,2
4	SPARE		

ONE KEY LOCK WILL BE FITTED ON SM'S SLIDE No.3 TO ACHIEVE 3 RELEASED BY KEY 'B' LOCKING.

SLIDE No.	DESCRIPTION
1	FOR UP GATE SIG.
2	FOR DN GATE SIG.
3	FOR DN GATE CONTROL
4	SPARE

NOTE: - 1. MAGNETO TELEPHONE PROVIDED BETWEEN L. C. GATE NO. - 1 (C) A AND PANEL ROOM ARA.

AT GATE LODGE OF LC No.-1(C)A

