


# RAJNAGAR STATION

## राजगढ़ स्टेशन

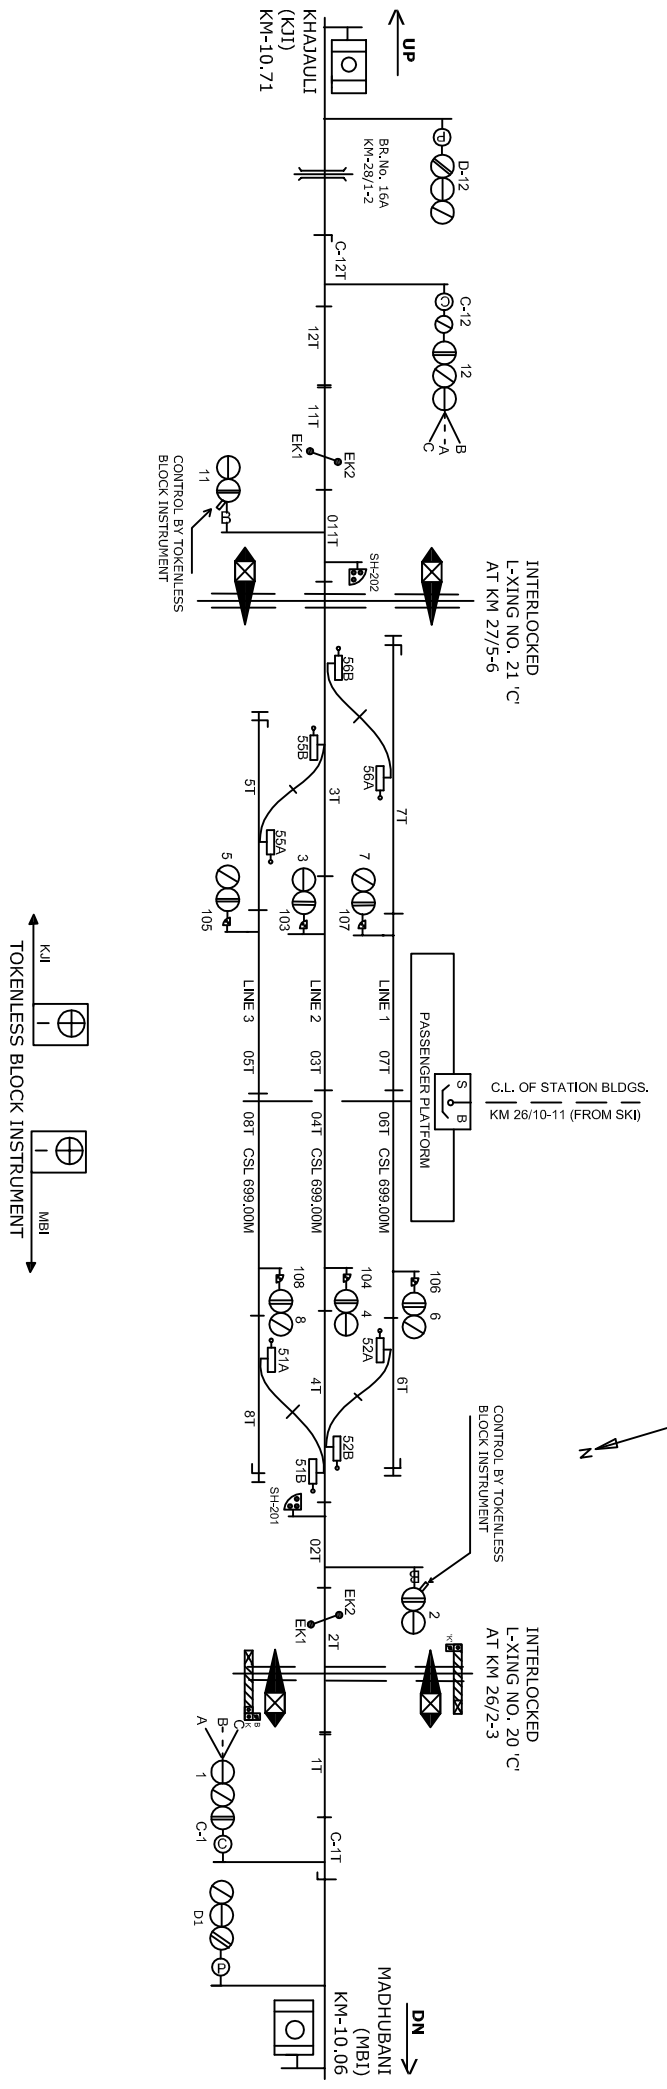

NOTE:-  
MAGNETO TELEPHONE CONNECTED PROVIDED BETWEEN PANEL CABIN , LC GATE - 20, 21 & 17'C.

CLASS OF STATION : B  
STD OF SIG & INTERLOCKING: STD-III

EAST CENTRAL RAILWAY SAMASTIPUR DIVISION		STATION WORKING RULE DIAGRAM MACT, STD-III, CLASS 'B'	<b>RAJNAGAR</b>	SWRD NO.- DSTE/CON/SPJ/ 2008/RD/05
S/DSTE/SPJ	DSTE/W/SPJ	SSE/SIG/SPJ	TO SPLIT SIP NO. EGR/SIP/SPJ/382/2008/ALT-I-II	