



L.C NO.62 'C'

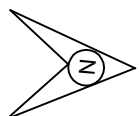

INTERLOCKED
L-XING NO. 62
'C' CLASS
KM-300/5-6
(FROM BCA)

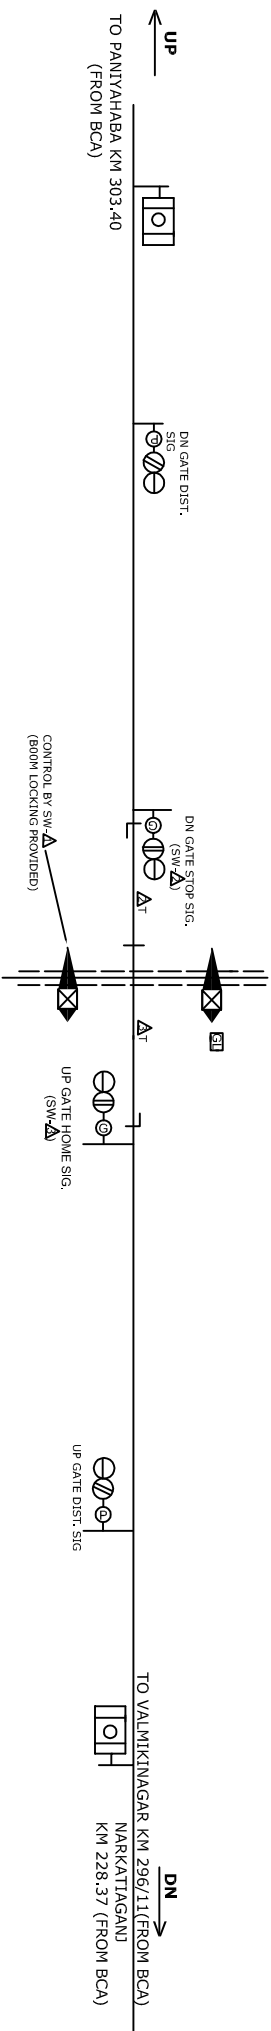

NOTE:-
MAGNETO TELEPHONE CONNECTION PROVIDED WITH VALMIKINAGAR STATION.

| | | | | | |
|--|----------|---|---|--|--|
| <p>पूर्व मध्य रेल E.C. RAILWAY समस्तीपुर मंडल SAMASTIPUR DIVISION</p> | | <p>STATION WORKING RULE DIAGRAM OF L-XING No.62'C' BETWEEN VKNR - PNYA AT KM 300/5-6</p> | | <p>NOT TO SCALE SWRD NO. SR./DSTE/SPJ 2015(RD)/01</p> | |
| SR.DSTE/SPJ | DSTE/SPJ | SSE/SIG | TO SUIT SIP No.ECR/SIP/SPJ/L-XING-62 'C'/2015 | | |