

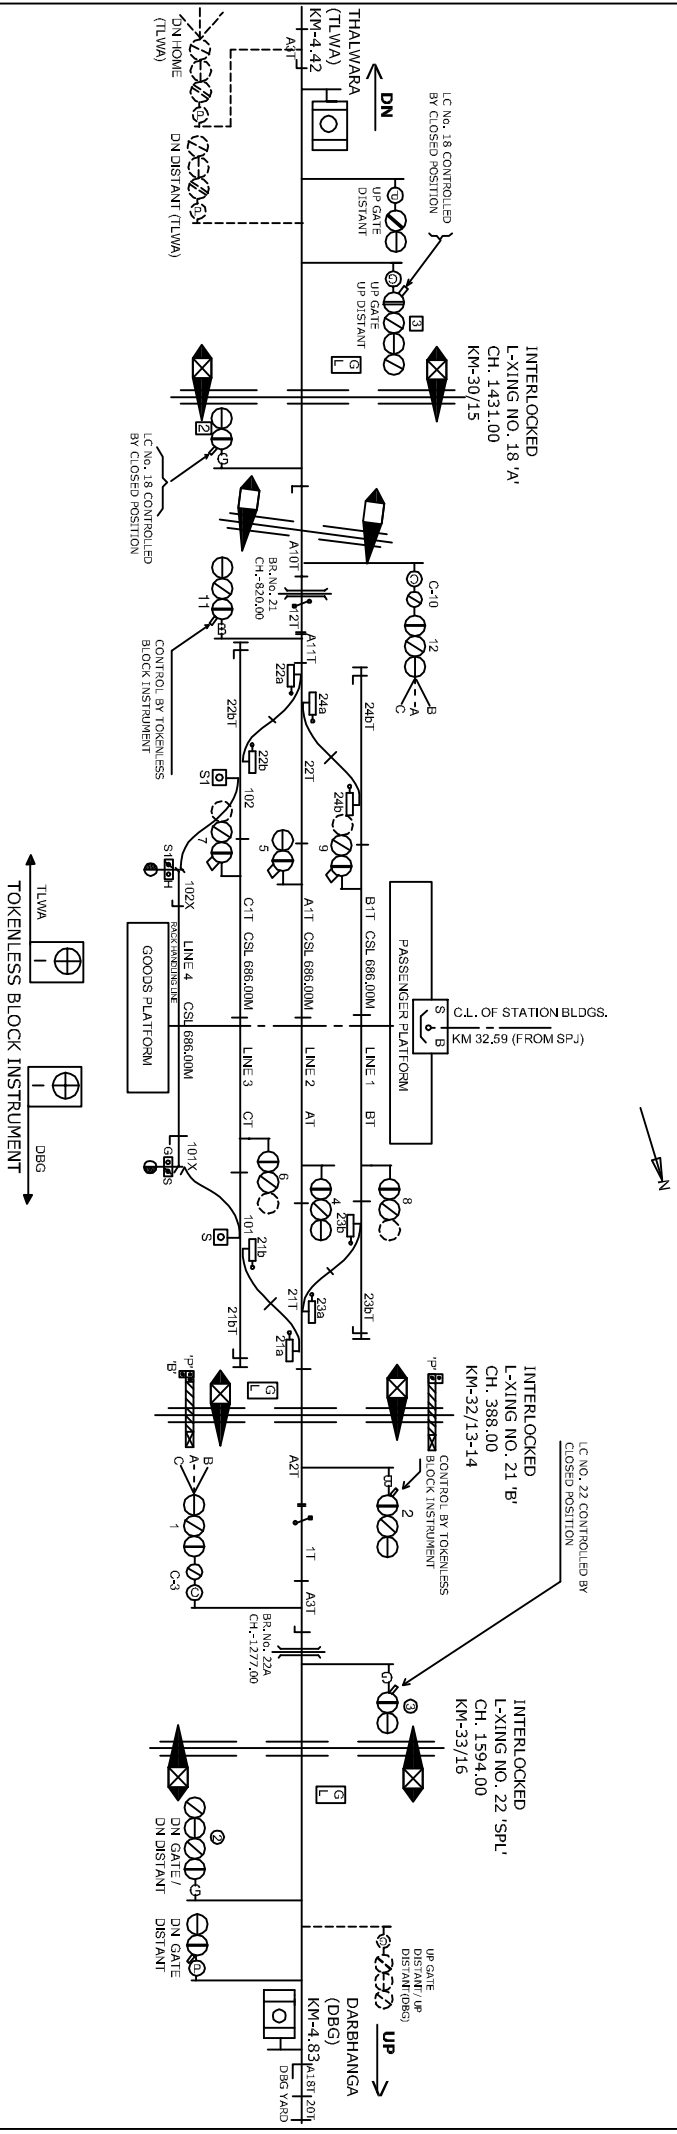


LAHERIASARAI STATION

लहेरियासराय स्टेशन

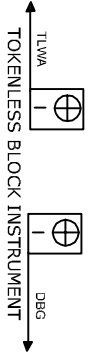

CLASS OF STATION : B
 STD OF SIG & INTERLOCKING: STD-II R

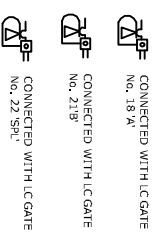

EAST CENTRAL RAILWAY SAMASTIPUR DIVISION		STATION WORKING RULE DIAGRAM MAJL. STD-II, CLASS 'B'		LAHERIASARAI	SWRD NO.-
SI/DST/SP1	DST/W/SP1	SSE/SIG/SP1	TO SUIT SIP NO. ECR/SIP/SP/325/306/ALT-L		