
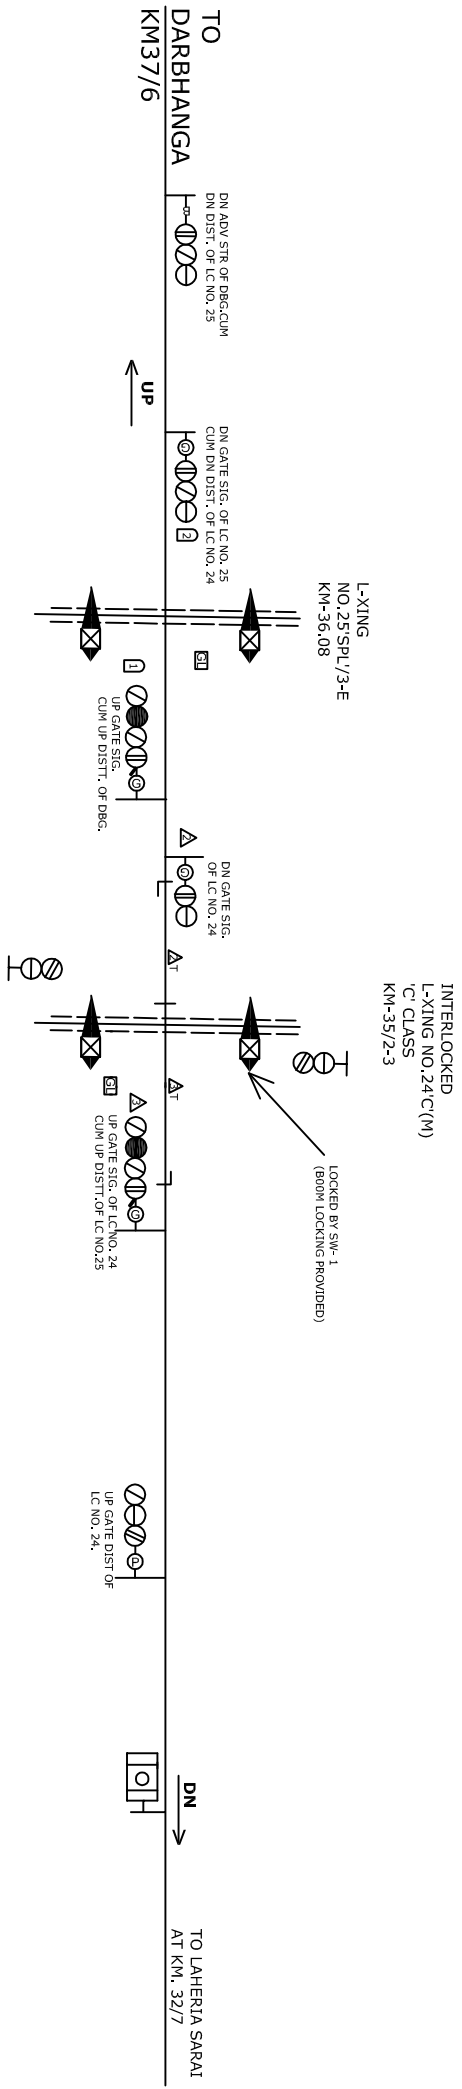


L.C NO.24'C'

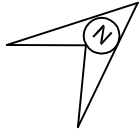

NOTE:-
MAGNETO TELEPHONE CONNECTED WITH L.C.24 'C' AND DARBHANGA.

पूर्व मध्य रेल
E.C. RAILWAY
समस्तीपुर मंडल
SAMASTIPUR DIVISION

SR.DSTE/SPJ	DSTE/SPJ	SSE/SIG	TO SUIT SIP No.ECR/SIP/SPJ/L-XING- 24 'C'/2015 ALT-I
STATION WORKING RULE DIAGRAM OF L-XING No24'C' CLASS BETWEEN LAHERIASARAI AND DARBHANGA AT KM 35/2-3			
			NOT TO SCALE SWRD NO. SR./DSTE/SPJ 2015(RD)/03