


KAMTAUL STATION

कमताूल स्टेशन

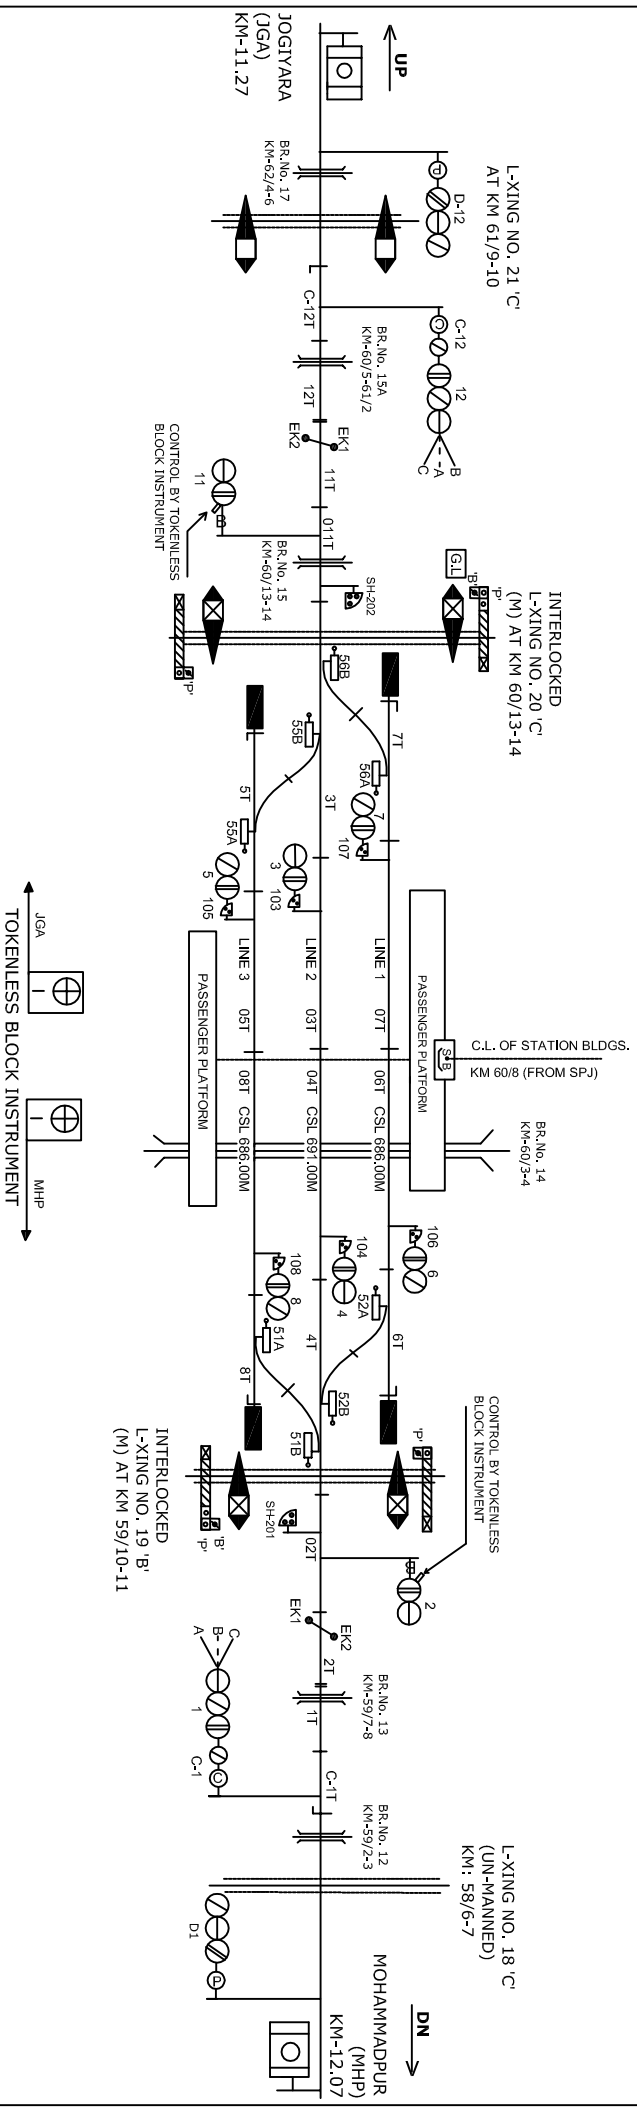

CLASS OF STATION : B
 STD OF SIG & INTERLOCKING: STD-II (R)

NOTE:-
 MAGNETO TELEPHONE PROVIDED BETWEEN PANEL CABIN GATE NO. 17,18,20,21 & 22.

| | | | | |
|--|-------------|--|---|---|
| EAST CENTRAL RAILWAY SAMASTPUR DIVISION | | STATION WORKING RULE DIAGRAM MACT, STD-II (R) CLASS 'B' | KAMTAUL | SWRD NO.- DY. CSTE/C-I/SPJ 2008/RD/17 |
| S.D/STE/SPJ | D/STE/W/SPJ | SSE/SIG/SPJ | T/O SLUTT SIP NO. ECR/SPJ/SPJ/269/2008 AL.T.I.III | |