


# JOGIYARA STATION

## जोगियारा स्टेशन

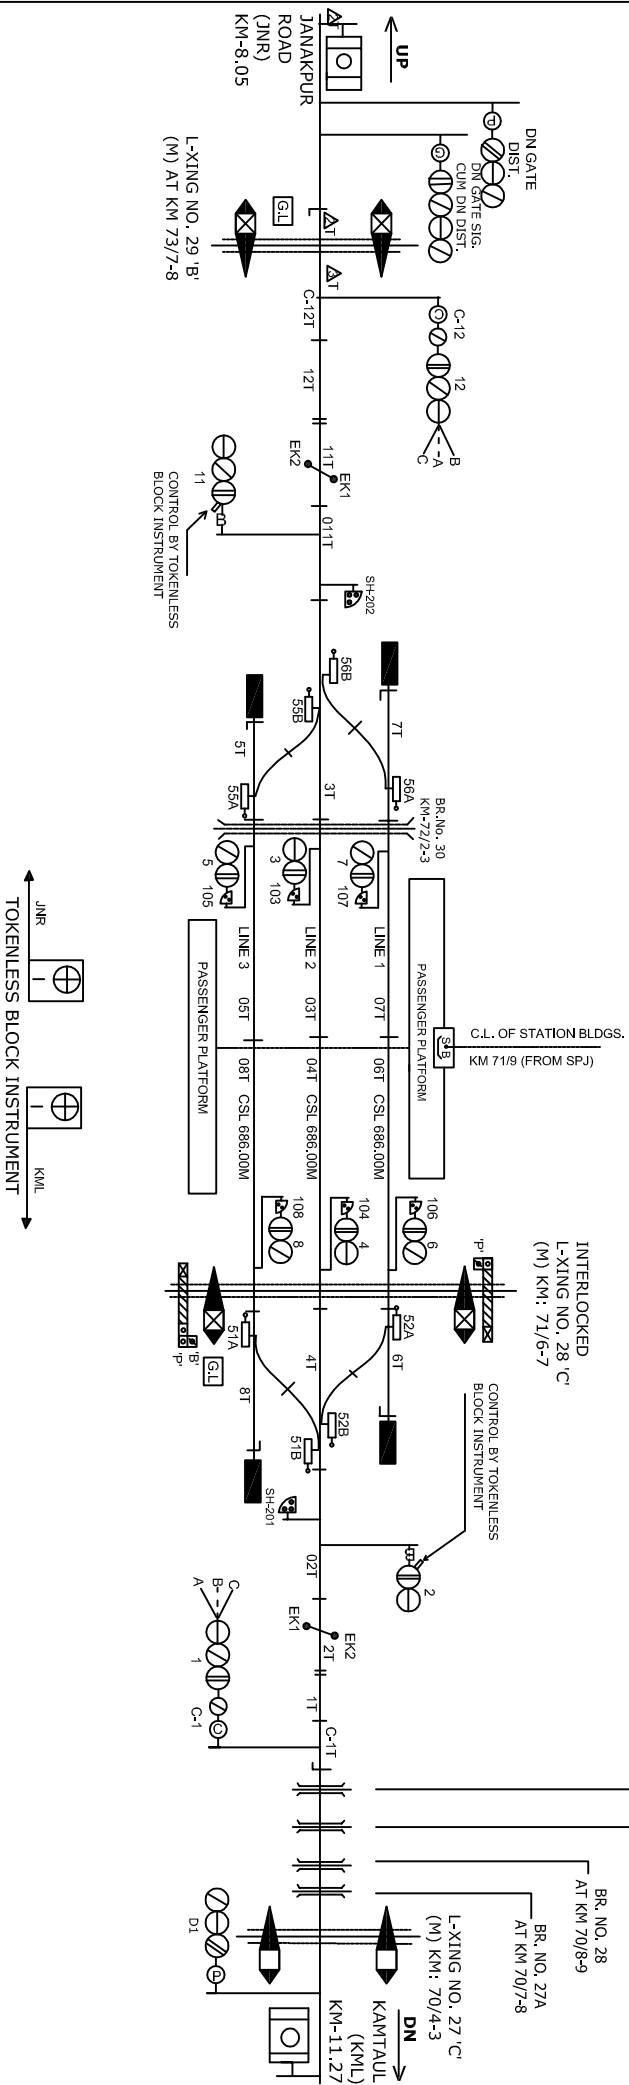

NOTE:-  
MAGNETO TELEPHONE PROVIDED BETWEEN PANEL ROOM & GATE NO.  
25,26,27,28,29,30.

CLASS OF STATION : B  
STD OF SIG & INTERLOCKING: STD-II (B)

EAST CENTRAL RAILWAY SAMASTIPUR DIVISION		JOGIYARA	SWRD NO.- DY.CSTE/C-1/SPJ 2009/RD/07
S.JDSTE/SPJ	DSTE/W/SPJ	STATION WORKING RULE DIAGRAM MACL. STD-II (B) CLASS 'B'	TO SUIIT SIP NO. ECR/SIP/SPJ/586/2008 ALI/III