
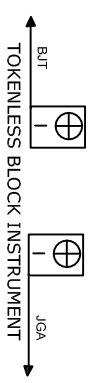


# JANAKPUR ROAD STATION

जनकपुर रोड स्टेशन

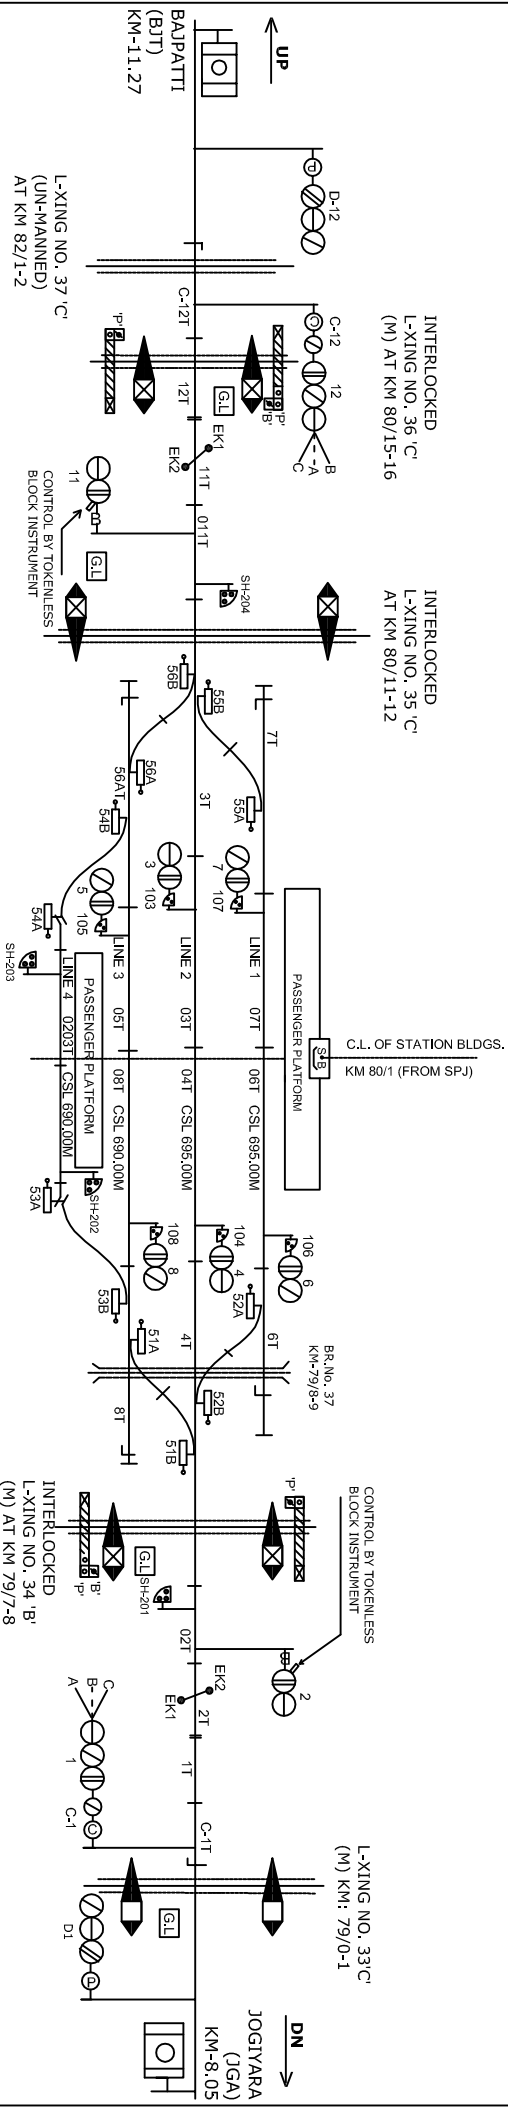

NOTE:-  
MAGNETO TELEPHONE PROVIDED BETWEEN PANEL GATE NO. 35, 36, 37, 38, 39, 40.

CLASS OF STATION : B  
STD OF SIG & INTERLOCKING: STD-II

EAST CENTRAL RAILWAY SAMASTPUR DIVISION			STATION WORKING RULE DIAGRAM MACT. STD-II CLASS 'B'		JANAKPUR ROAD	SWRD NO.- DY. CSTE/C-I/SPJ 2009/RD/18
S.D/STE/SPJ	DSTE/W/SPJ	SSE/SIG/SPJ	TO SUIT SIP NO. EQN/SIP/SPJ/67/2008&ALT-IV			