
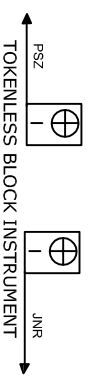


BAJPATTI STATION

बाजपट्टी स्टेशन

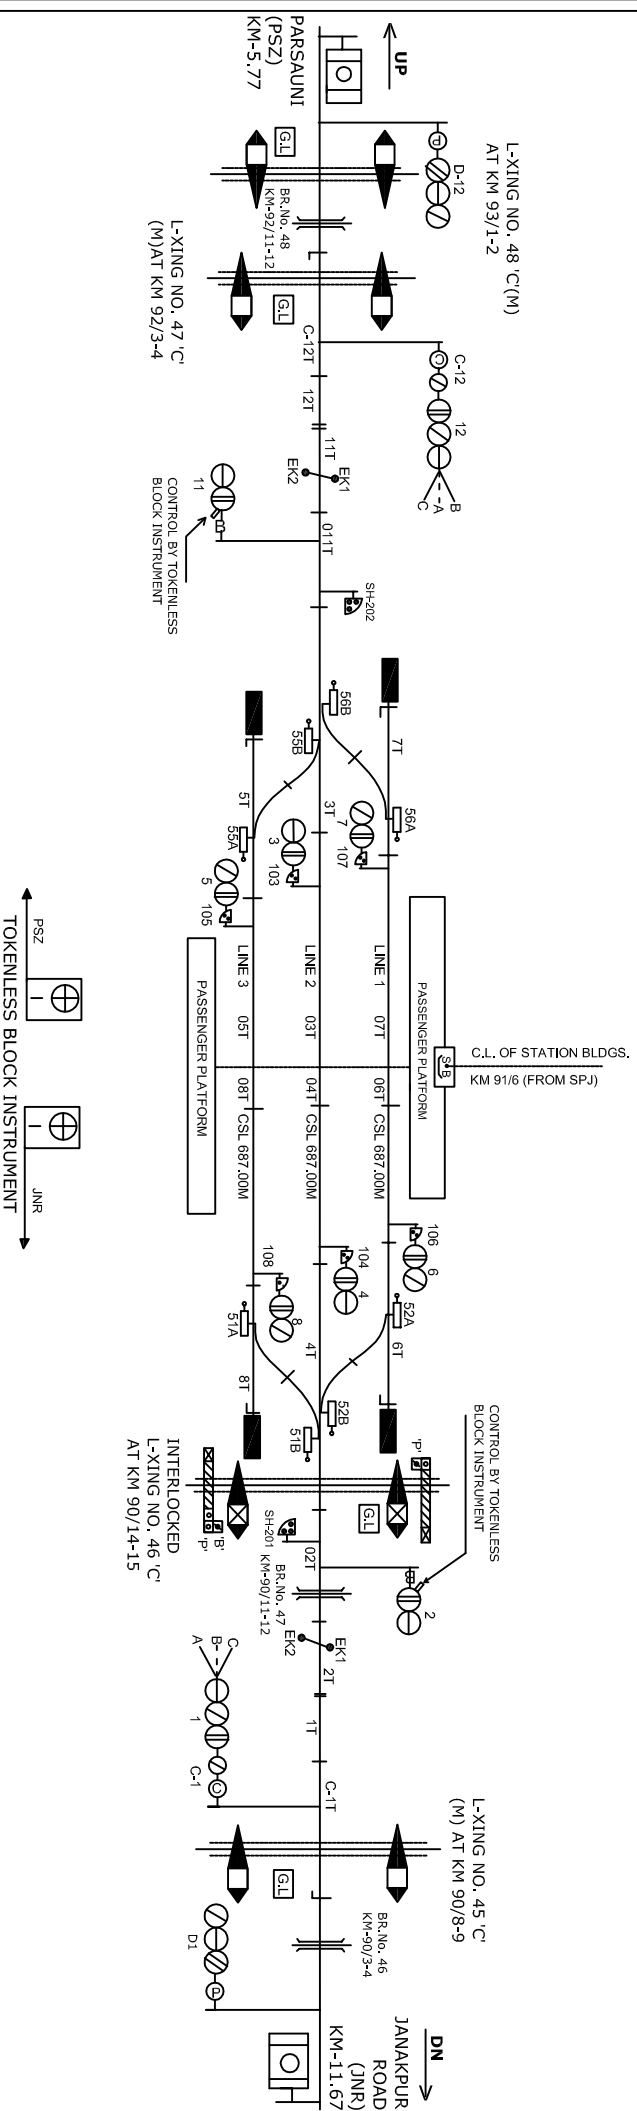

NOTE:-
MAGNETO TELEPHONE PROVIDED BETWEEN PANEL GATE NO. 45,46,47,48 & 44'C.

CLASS OF STATION : B
STD OF SIG & INTERLOCKING: STD-II

EAST CENTRAL RAILWAY SAMASTIPUR DIVISION		STATION WORKING RULE DIAGRAM MACL. STD-II CLASS 'B'	BAJPATTI	SWRD NO.-
				DY. CSTE/C-I/SPJ 2009/RD/16
SI/DSTE/SPJ	DSTE/W/SPJ	SSE/SIG/SPJ	TO SUIIT SIP NO. EGR/SIP/SPJ/566/2008AL1-IV	