
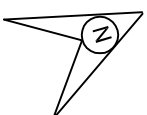


# ANGARGHAT STATION अंगारघाट स्टेशन

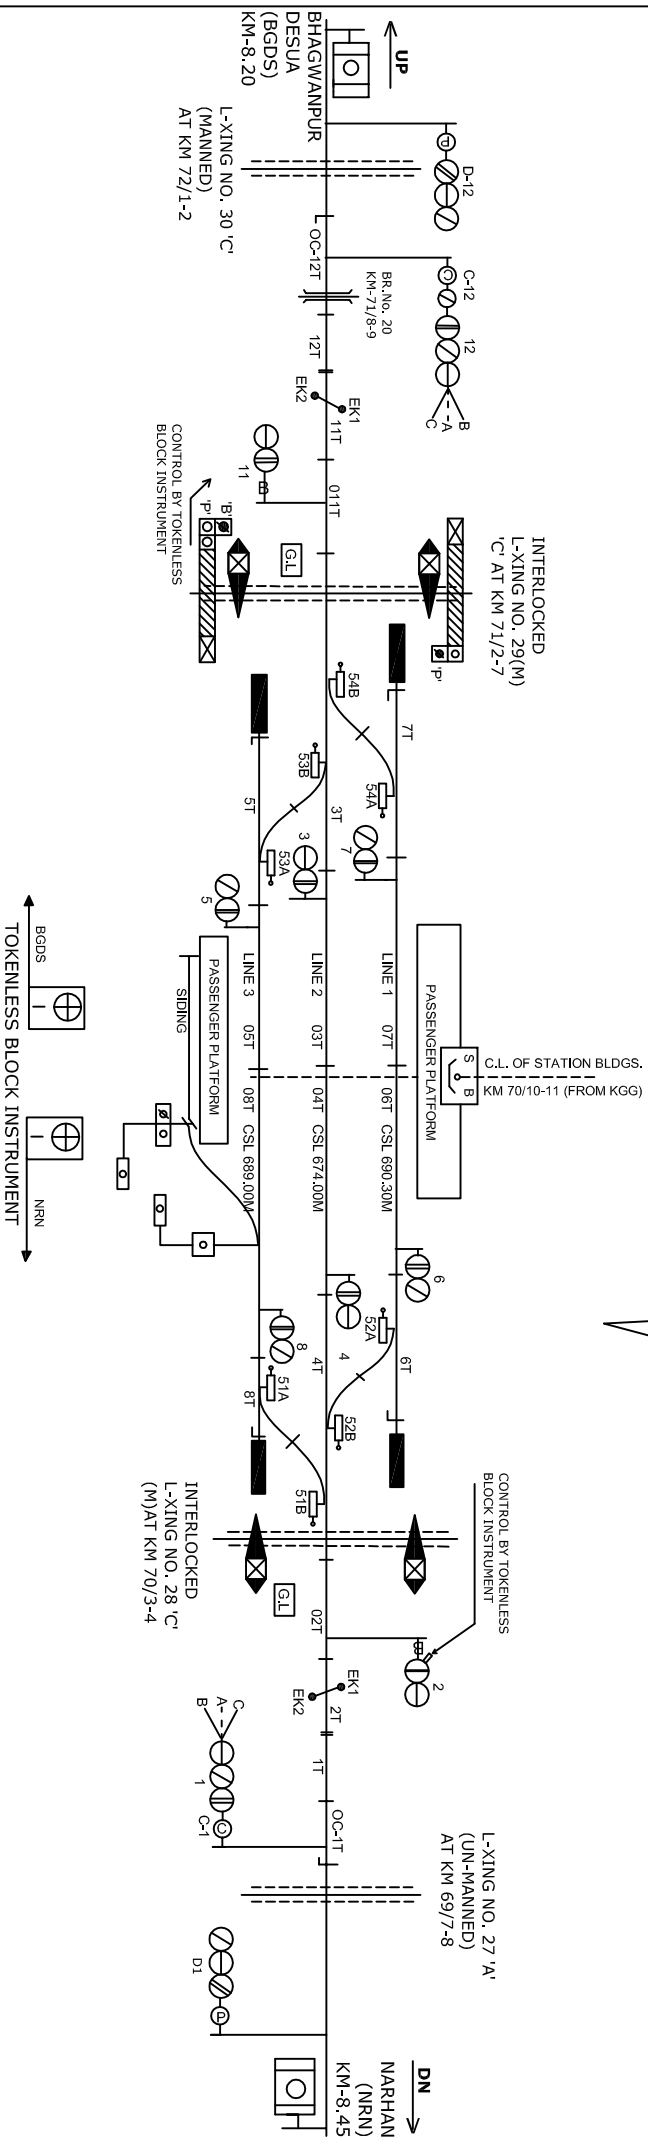

**NOTE:**  
MAGNETO TELEPHONE PROVIDED BETWEEN PANEL  
CABIN AND GATE NO. :-28C,29C,24,30,31,34 & 35.

CLASS OF STATION : B  
STD OF SIG & INTERLOCKING: STD-II (R)

<b>EAST CENTRAL RAILWAY SAMASTPUR DIVISION</b>		STATION WORKING RULE DIAGRAM MA CL. STD-II (R) . CLASS 'B'		<b>ANGARGHAT</b>	SWRD NO. - DSTE/W/SPJ/ 2006/RD/28
S.D/STP/SPJ	DSTE/W/SPJ	SSE/SIG/SPJ	TO SITT S/P NO. EGR/SP/593/2006 ALL TV		