
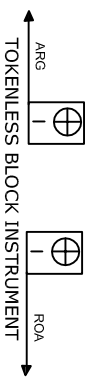


NARHAN STATION

नारहान स्टेशन

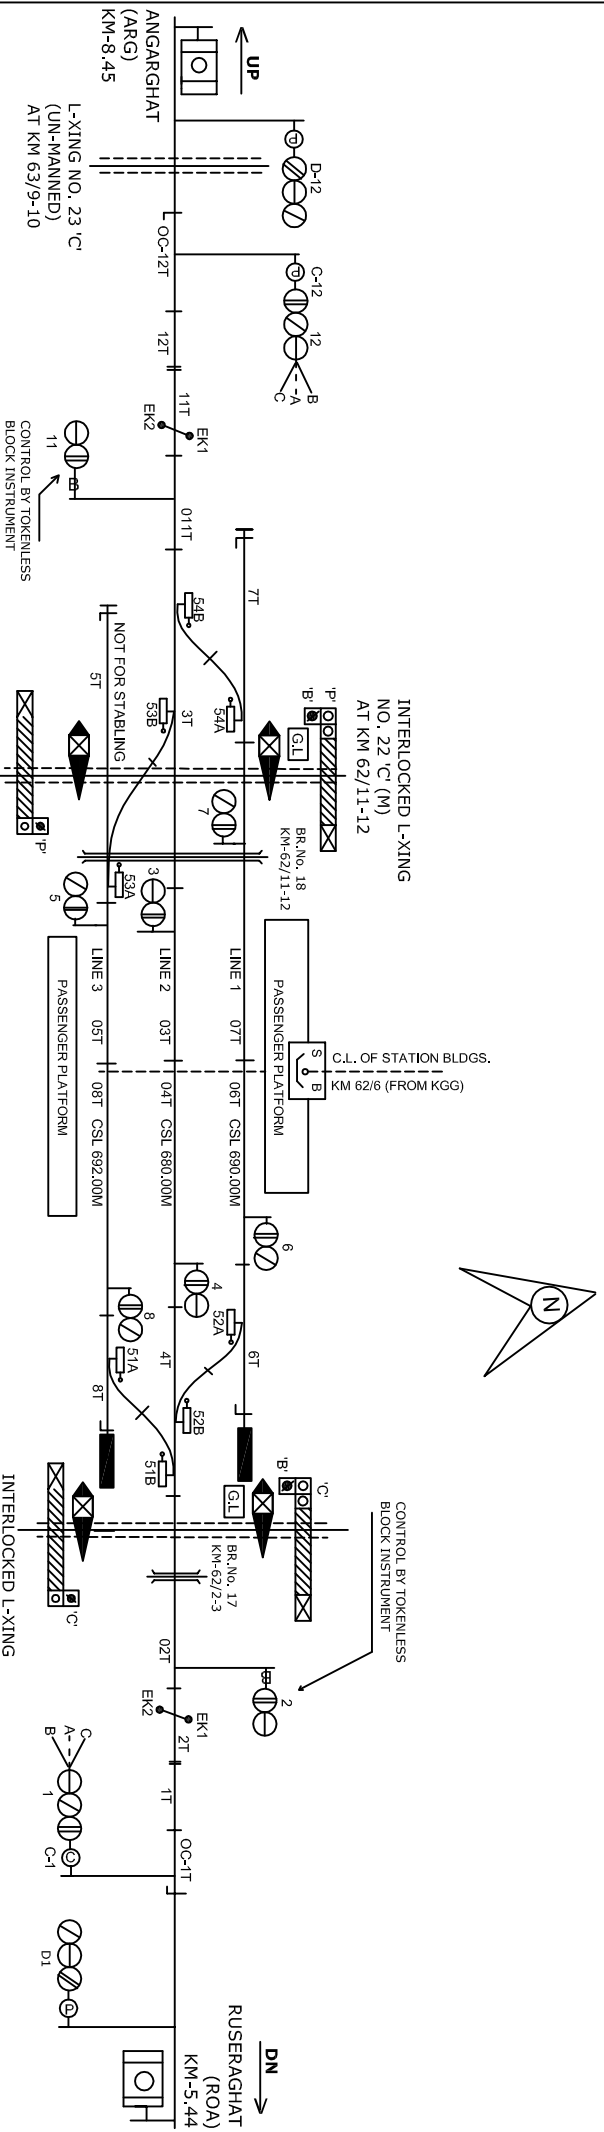

NOTE:
 MAGNETO TELEPHONE PROVIDED BETWEEN SM'S
 OFFICE AND GATE NO.: -21B & 22C.

CLASS OF STATION : B
 STD OF SIG & INTERLOCKING: STD-III

EAST CENTRAL RAILWAY SAMASTPUR DIVISION			STATION WORKING RULE DIAGRAM MA.C.L. STD-III, CLASS 'B'		NARHAN	SWRD NO.- DY.CSTE/C/SPJ/ 2007/RD/18
SI.DS/TE/SPJ	DS/TE/N/SPJ	SS/SIG/SPJ	TO SUI/SP NO. ECR/S/SPJ/394/2006 ALL/IV			