


BANMANKHI STATION

बनमंखी स्टेशन

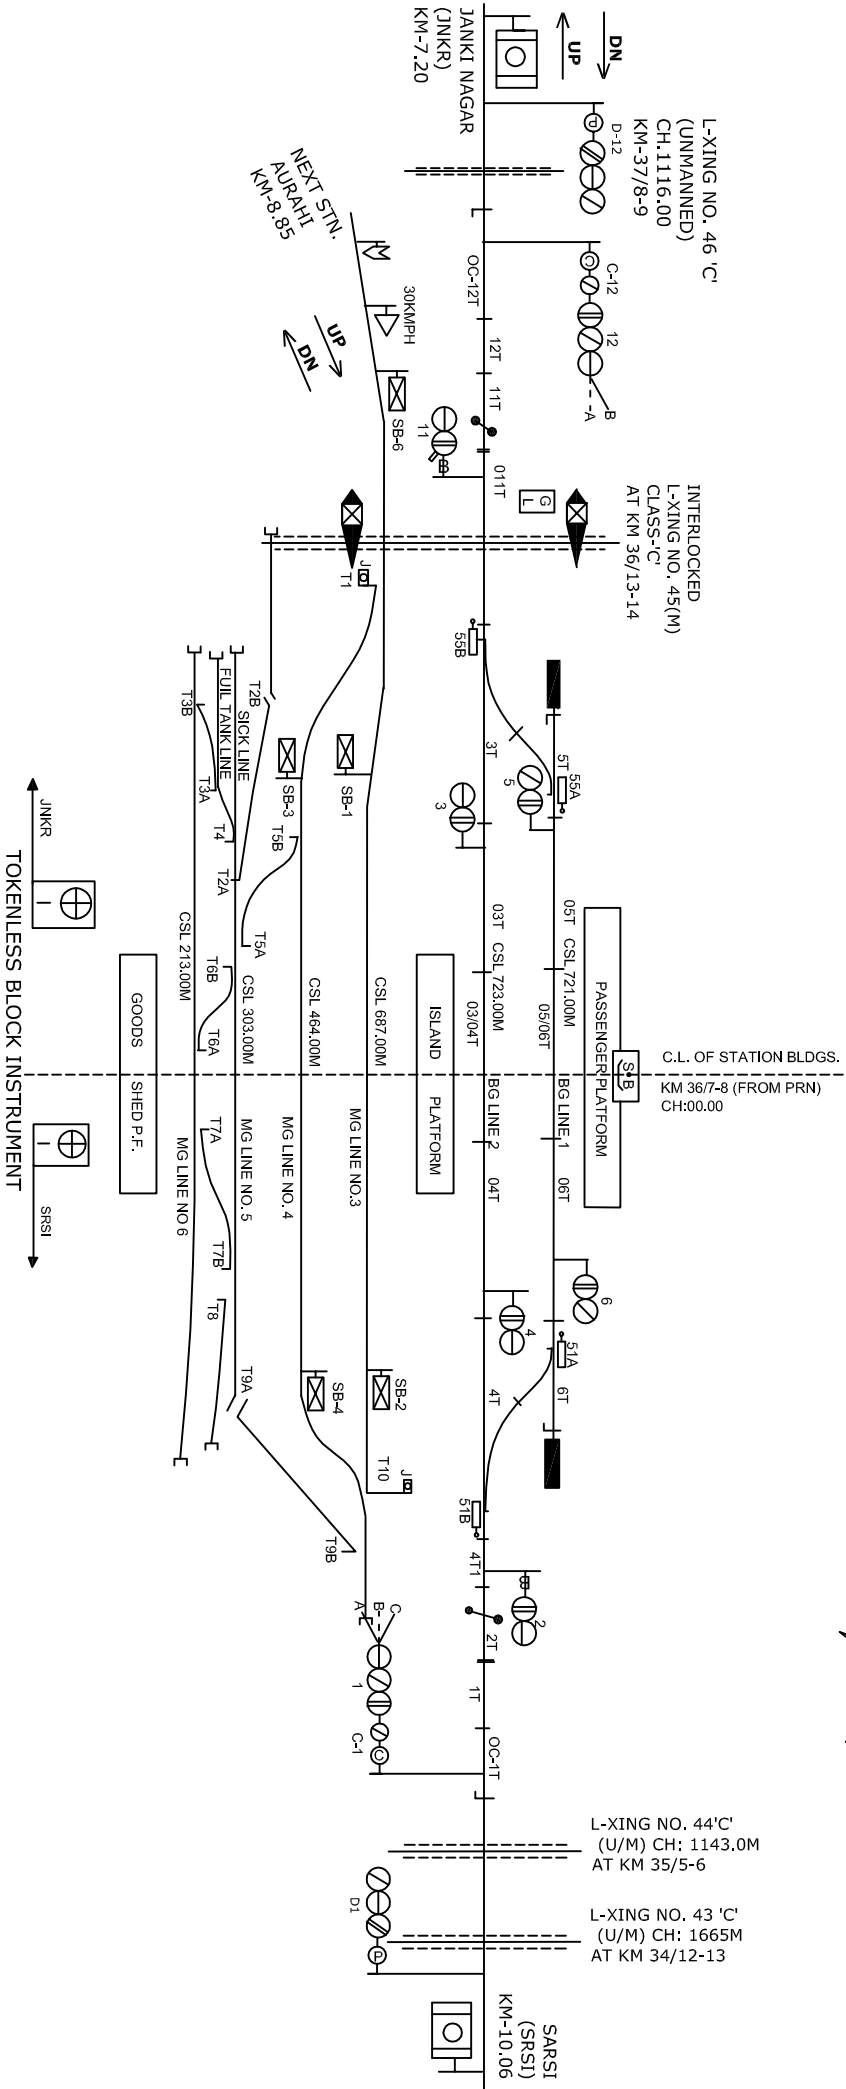

CLASS OF STATION : B
 STD OF SIG & INTERLOCKING: STD-II

EAST CENTRAL RAILWAY SAMASTIPUR DIVISION		STATION WORKING RULE DIAGRAM MACT. STD-II CLASS 'B'		BANMANKHI	SWRD NO.-
SI/DST/SP1	DST/W/SP1	SS/SIG/SP1	TO SPLIT SP NO. ECR/SIP/SP1/4132015		