


DANIYAWAN (DHWN)





☉ OF STATION BUILDING
AT KM-9.29 (FROM FATUHA)

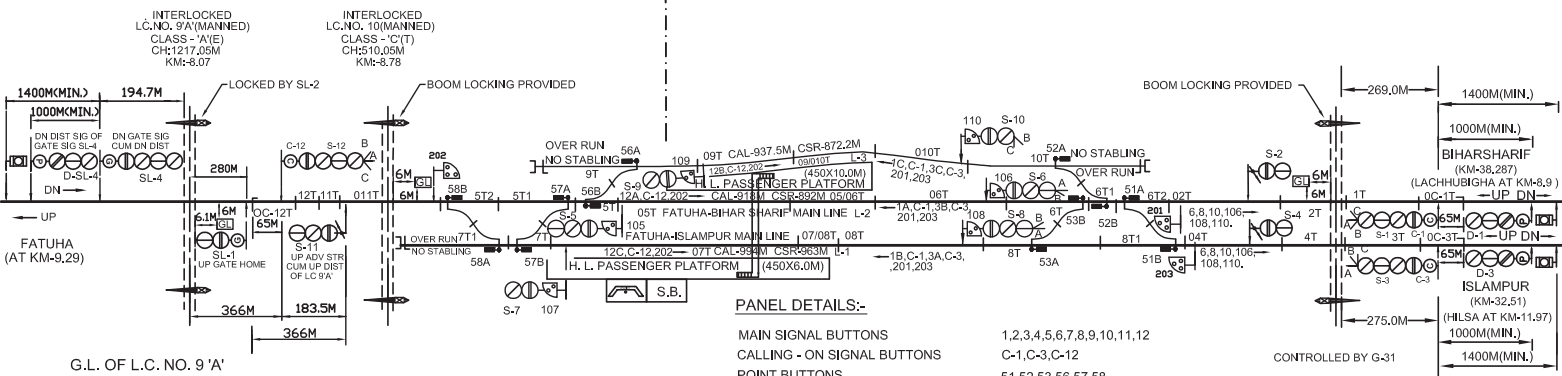


PANEL DETAILS:-

- MAIN SIGNAL BUTTONS: 1,2,3,4,5,6,7,8,9,10,11,12
- CALLING - ON SIGNAL BUTTONS: C-1,C-3,C-12
- POINT BUTTONS: 51,52,53,56,57,58.
- CRANK HANDLE CONTROL BUTTONS: CH-1,CH-2,CH-3,CH-6,CH-7,CH-8.
- L-'X' ING GATE CONTROL BUTTONS: G-31,G-32.
- SHUNT SIGNAL BUTTONS: 105,106,107,108,109,110,201,202,203.

G.L. OF L.C. NO. 10

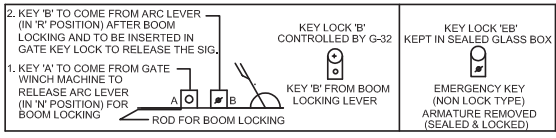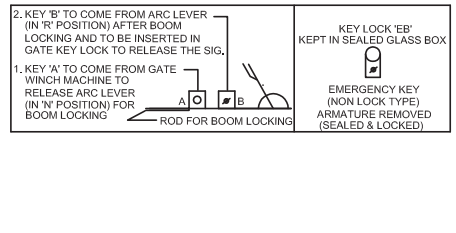

AT PANEL ROOM

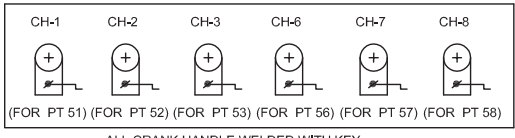

EAST CENTRAL RAILWAY			Lahmad	PANEL SIGNALLING PLAN	DANIYAWAN (DHWN)	SR. NO. FI-1
DANAPUR DIVISION	SR.DSTE/ECR/DNR	ASTE/ECR/DNR	CDM/ECR/DNR	MACL, STD-II(R), CLASS-'B'.		ECR/SIP/DNR/506/2012