



# CHAURA B.H. (CUX)

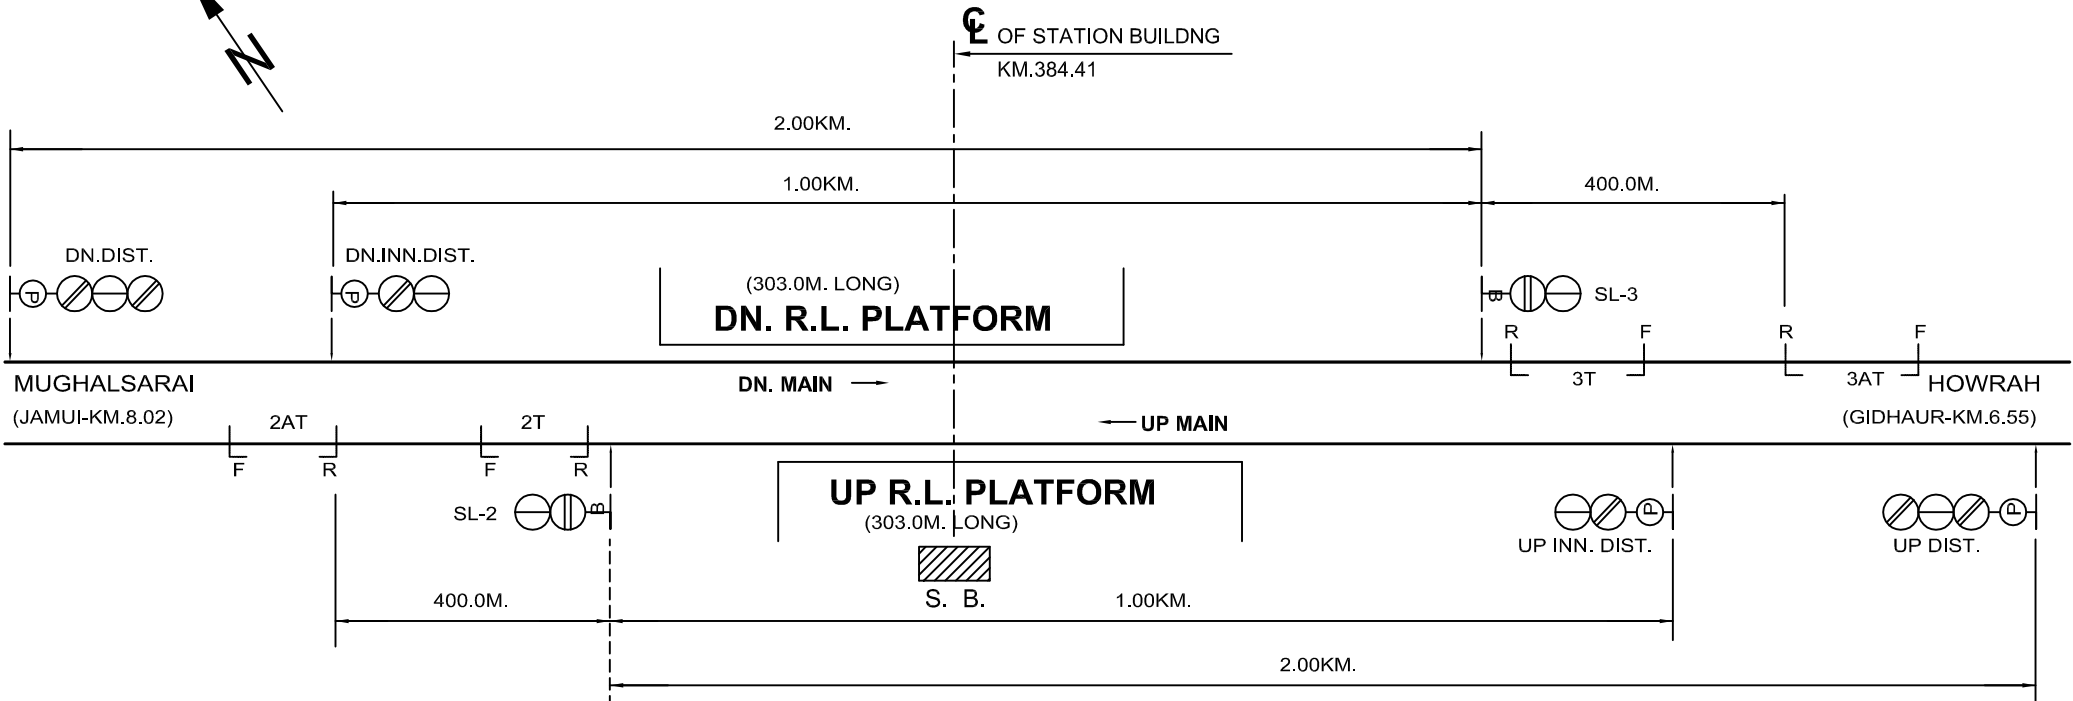

## S.M.'S SLIDE BOX

4 - SLIDES

SPARE:- SL-1, SL-4

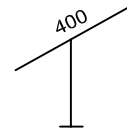

**NOTE:-**

1. A. B SYSTEM OF WORKING WITH GIDHAUR AND JAMUI.
2. DOUBLE LINE BLOCK INSTRUMENT SW/HWH TYPE WITH GIDHAUR AND JAMUI.
3. CONTROL TELEPHONE PROVIDED AT CABIN.

*i.ahmad*

EAST CENTRAL RAILWAY DANAPUR DIVISION			<i>i.ahmad</i>	SIGNALLING PLAN MACL, STD-III, CLASS-'C'.	<b>CHAURA B.H. (CUX)</b>	SR. NO. ML-4. RE/DNR/S1-4/96
	SR.DSTE/ECR/DNR	DSTE/ECR/DNR	SE/DRG/DNR			