


BHALUI B.H. (BFM)

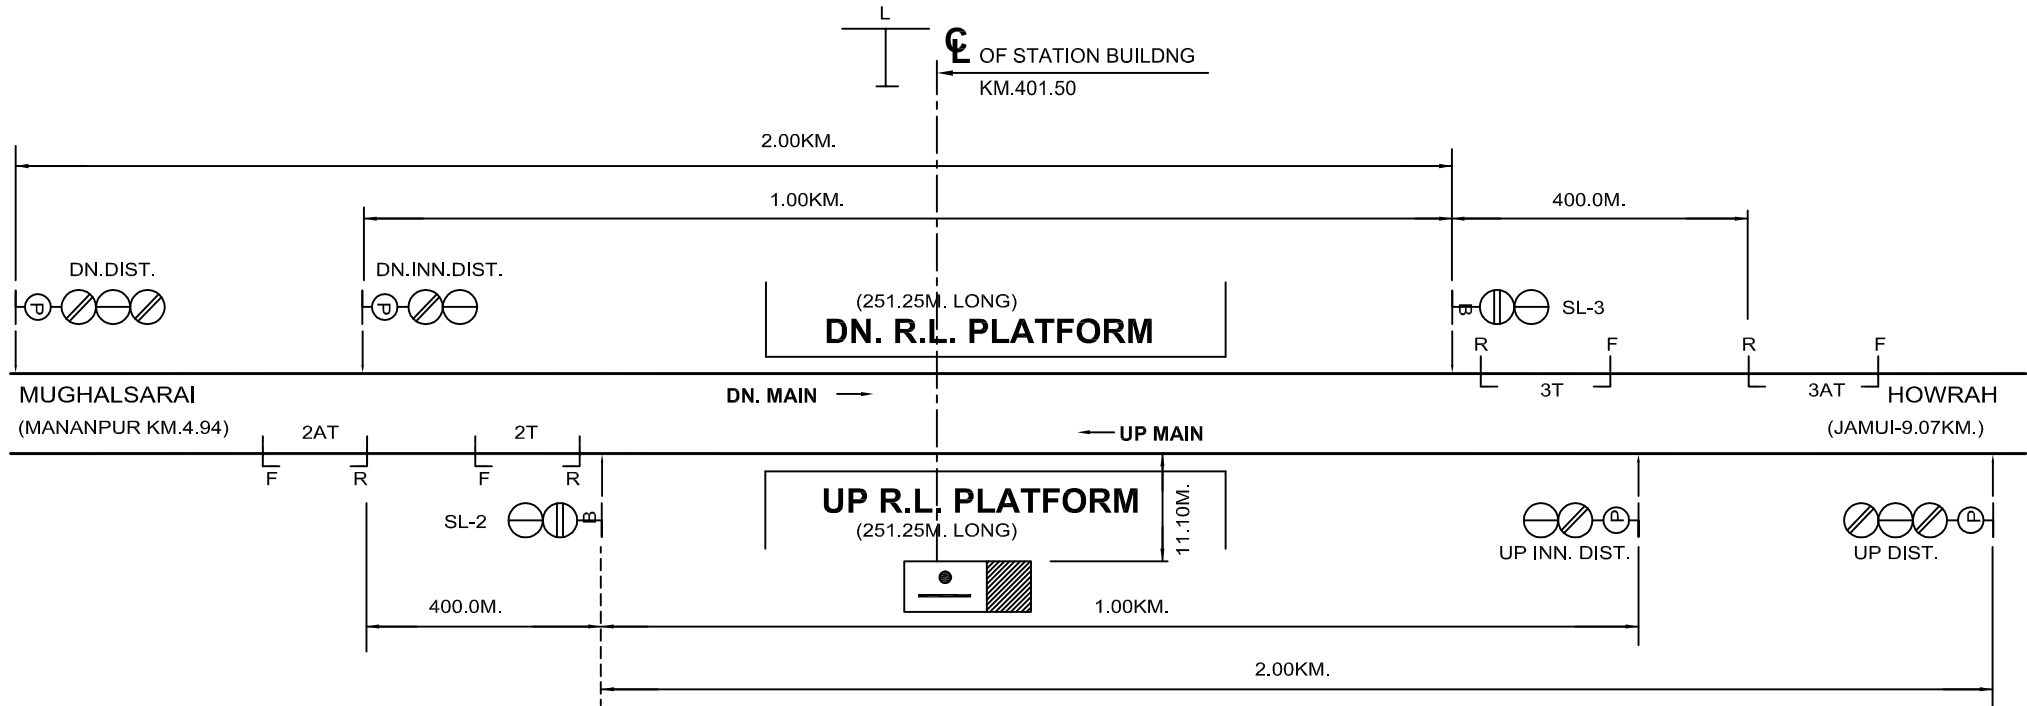

S.M.'s SLIDE BOX

- ▲- SLIDES
- SPARE:- SL-1, SL-4

NOTE:-

1. ABSOLUTE BLOCK SYSTEM OF WORKING WITH JAMUI AND MANANPUR.
2. DOUBLE LINE BLOCK INSTRUMENT WITH LOCK AND BLOCK CONNECTED WITH JAMUI AND MANANPUR.
3. CONTROL TELEPHONE PROVIDED BLOCK HUT.
4. BPAC PROVIDED IN BETWEEN MANANPUR-BHALUI BH & BHALUI BH -JAMUI IN UP & DN DIRECTION & INTERLOCKED WITH BLOCK INSTRUMENT.

i.ahmad

EAST CENTRAL RAILWAY DANAPUR DIVISION			<i>i.ahmad</i>	SIGNALLING PLAN MACL, STD-III, CLASS-'C'.	BHALUI B.H. (BFM)	SR. NO. ML-6. ECR/SIP/DNR/118/2011
	SR.DSTE/ECR/DNR	DSTE/ECR/DNR	SE/DRG/DNR			