


MANKATHA (MKB)

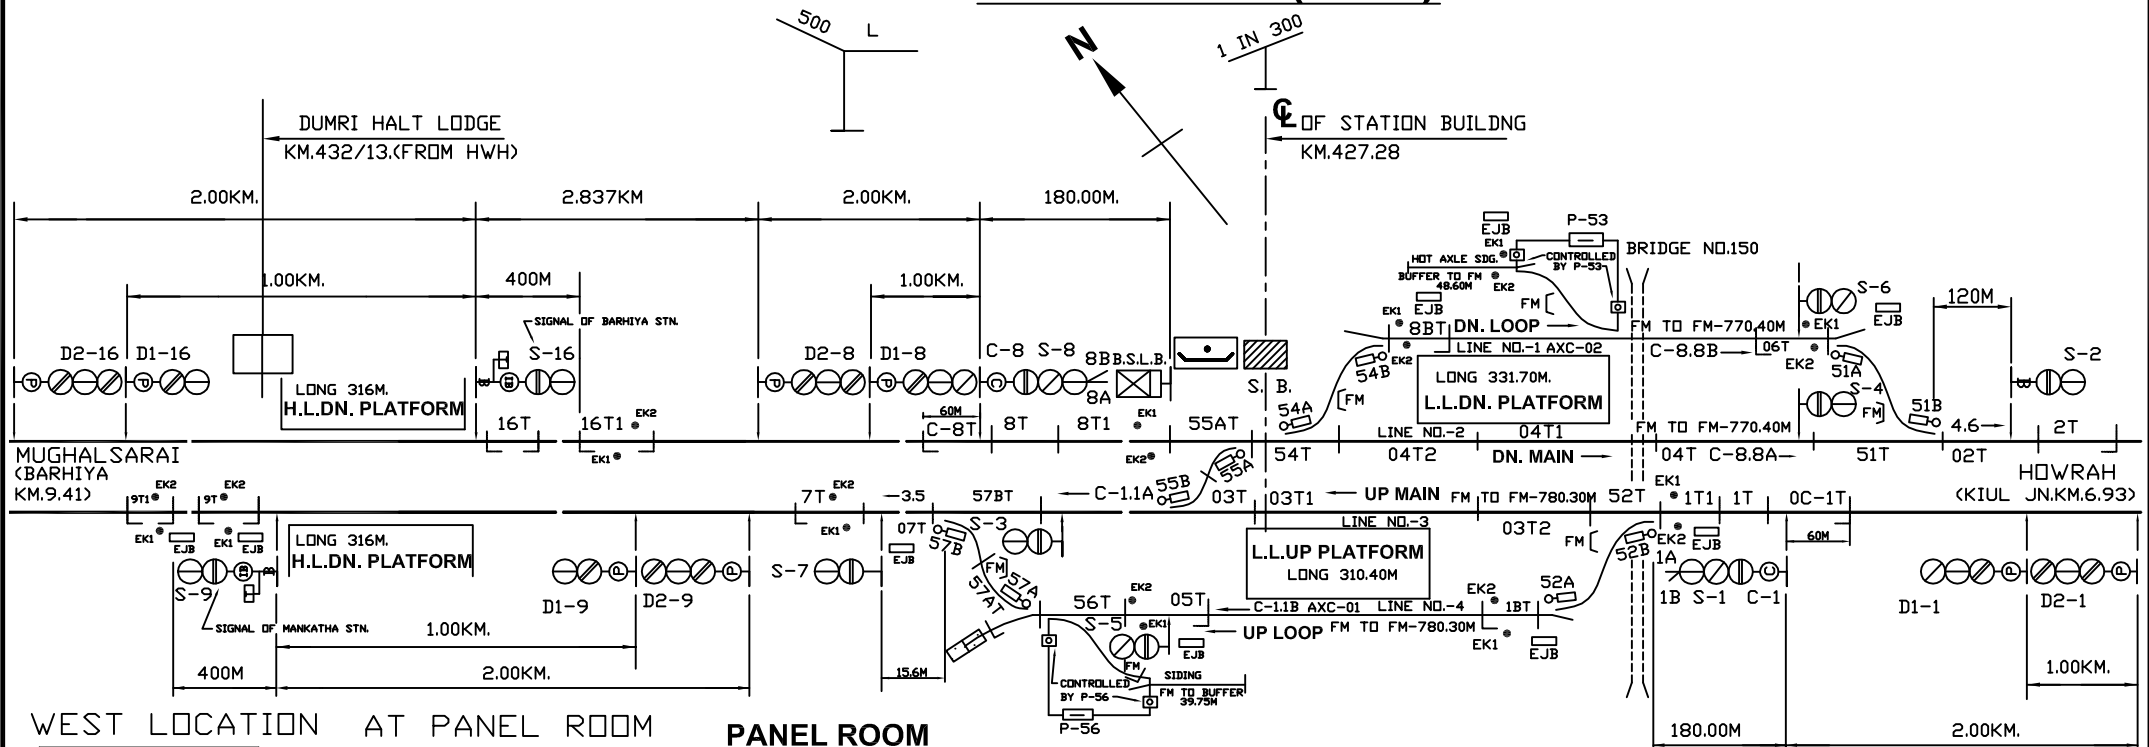

WEST LOCATION AT PANEL ROOM




CRANK HANDLES WELDED OR REVETTED WITH KEY.

PANEL ROOM

MAIN SIGNAL BUTTONS:- 1,2,3,4,5,6,7,8,9.
 CALLING-ON-SIGNAL BUTTONS:- C-1,C-8
 POINT BUTTONS:- 51,52,54,55,57.
 POINT CONTROL BUTTONS:- P-53,P-56.
 CRANK HANDLE CONTROL BUTTONS:- CH-1,CH-2,CH-3,CH-4,CH-5.

CRANK HANDLE WELDED WITH KEY.

EAST LOCATION

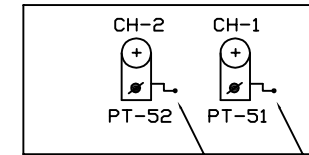

CRANK HANDLES WELDED OR REVETTED WITH KEY.

NOTE:-

1. ABSOLUTE BLOCK SYSTEM OF WORKING WITH BARAHIYA AND KUIL WEST CABIN.
2. DOUBLE LINE LOCK & BLOCK INSTRUMENT MSW/HWH WITH BARAHIYA AND KUIL WEST CABIN LOCATED AT PANEL ROOM.
3. BLOCK PROVING AXLE COUNTERS PROVIDED IN MANKATHA-BARAHIYA SECTION FOR BOTH UP & DN DIRECTION AND IN MANKATHA -KUIL SECTION FOR UP DIRECTION.
4. CONTROL PHONE PROVIDED IN PANEL OFFICE.
5. ANGLE OF X-ING ARE INDICATED.
6. LED SIGNAL LAMPS TO BE USED.
7. UP & DN LOOP VERIFIED BY AXLE COUNTER.
8. MAGNETO PHONE PROVIDED AT EAST LOCATION & WEST LOCATION CONNECTED WITH SM PANEL OFFICE.
9. INTERMEDIATE BLOCK SIGNALS PROVIDED IN BETWEEN MANKATHA-BARAHIYA BLOCK SECTION IN BOTH DIRECTION.

i.ahmad

EAST CENTRAL RAILWAY DANAPUR DIVISION		i.ahmad	PANEL SIGNALLING PLAN MACL, STD-II (R) CLASS-'B'.	MANKATHA (MKB)	SR. NO. ML-10. ECR/SIP/DNR/114/2005 ALT-A
	SR.DSTE/ECR/DNR	DSTE/ECR/DNR	SE/DRG/DNR		