
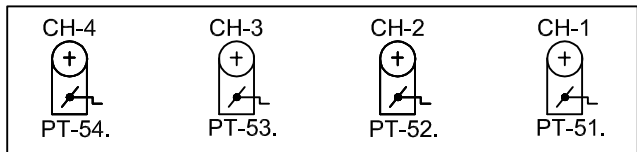


BANKAGHAT (BKG)

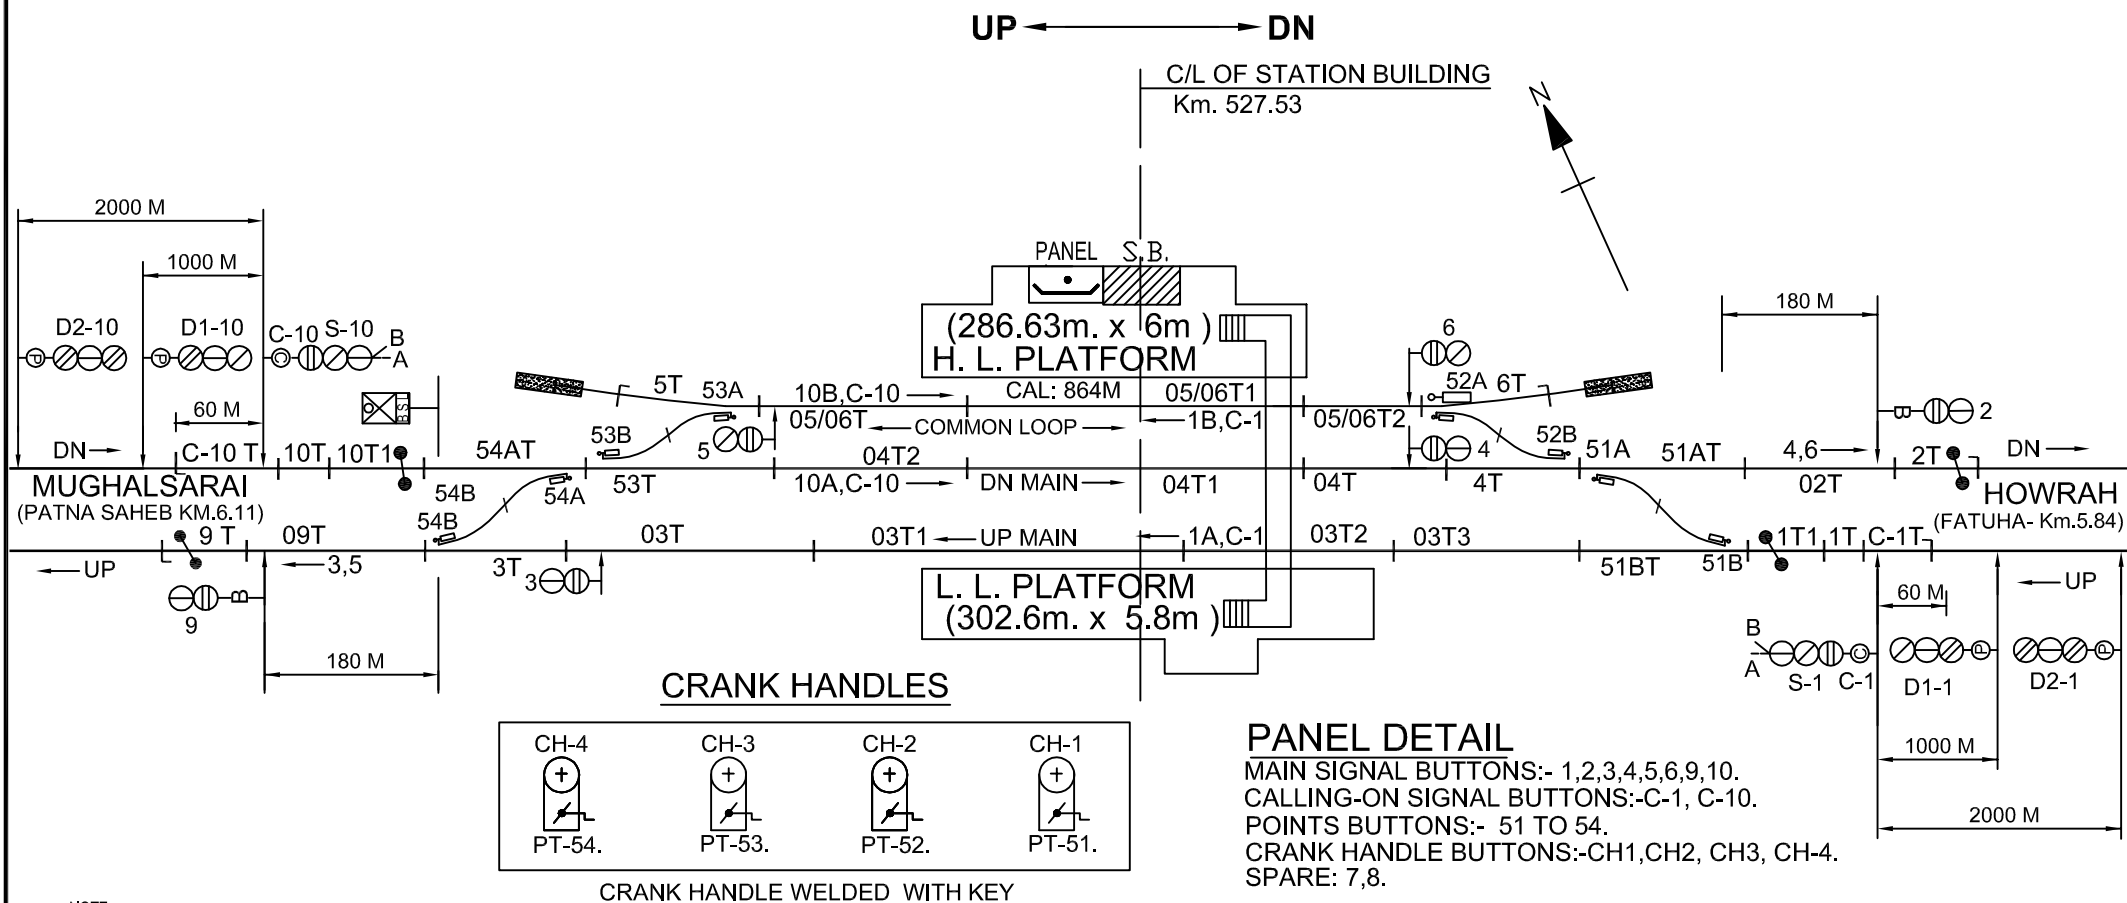

CRANK HANDLE WELDED WITH KEY

PANEL DETAIL

MAIN SIGNAL BUTTONS:- 1,2,3,4,5,6,9,10.
 CALLING-ON SIGNAL BUTTONS:-C-1, C-10.
 POINTS BUTTONS:- 51 TO 54.
 CRANK HANDLE BUTTONS:-CH1,CH2, CH3, CH-4.
 SPARE: 7,8.

NOTE:-

1. ABSOLUTE BLOCK SYSTEM OF WORKING WITH FATUHA AND PATNA SAHEB.
2. DOUBLE LINE BLOCK INSTRUMENT MSW/HWH TYPE WORKING WITH FATUHA AND PATNA SAHEB LOCATED AT SM'S OFFICE.
3. CONTROL TELEPHONE PROVIDED AT SM'S OFFICE
4. LED LAMPS ARE USED.
5. ALL ANGLE OF 'X'-ING ARE 1 IN 12 OTHERWISE INDICATED.
6. AXLE COUNTER PROVIDED FOR LAST VEHICLE VERIFICATION & INTERLOCKED WITH BLOCK INSTRUMENT.

EAST CENTRAL RAILWAY DANAPUR DIVISION		i.ahmad	PANEL SIGNALLING PLAN MACL, STD-III, CLASS-'B'	BANKAGHAT (BKG)		SR. NO. ML-24 ECR/SIP/DNR/100/2007
	SR.DSTE/ECR/DNR	DSTE/ECR/DNR	SE/DRG/DNR			