


DANAPUR (DNR)

(EAST CENTRAL CABIN) DANAPUR

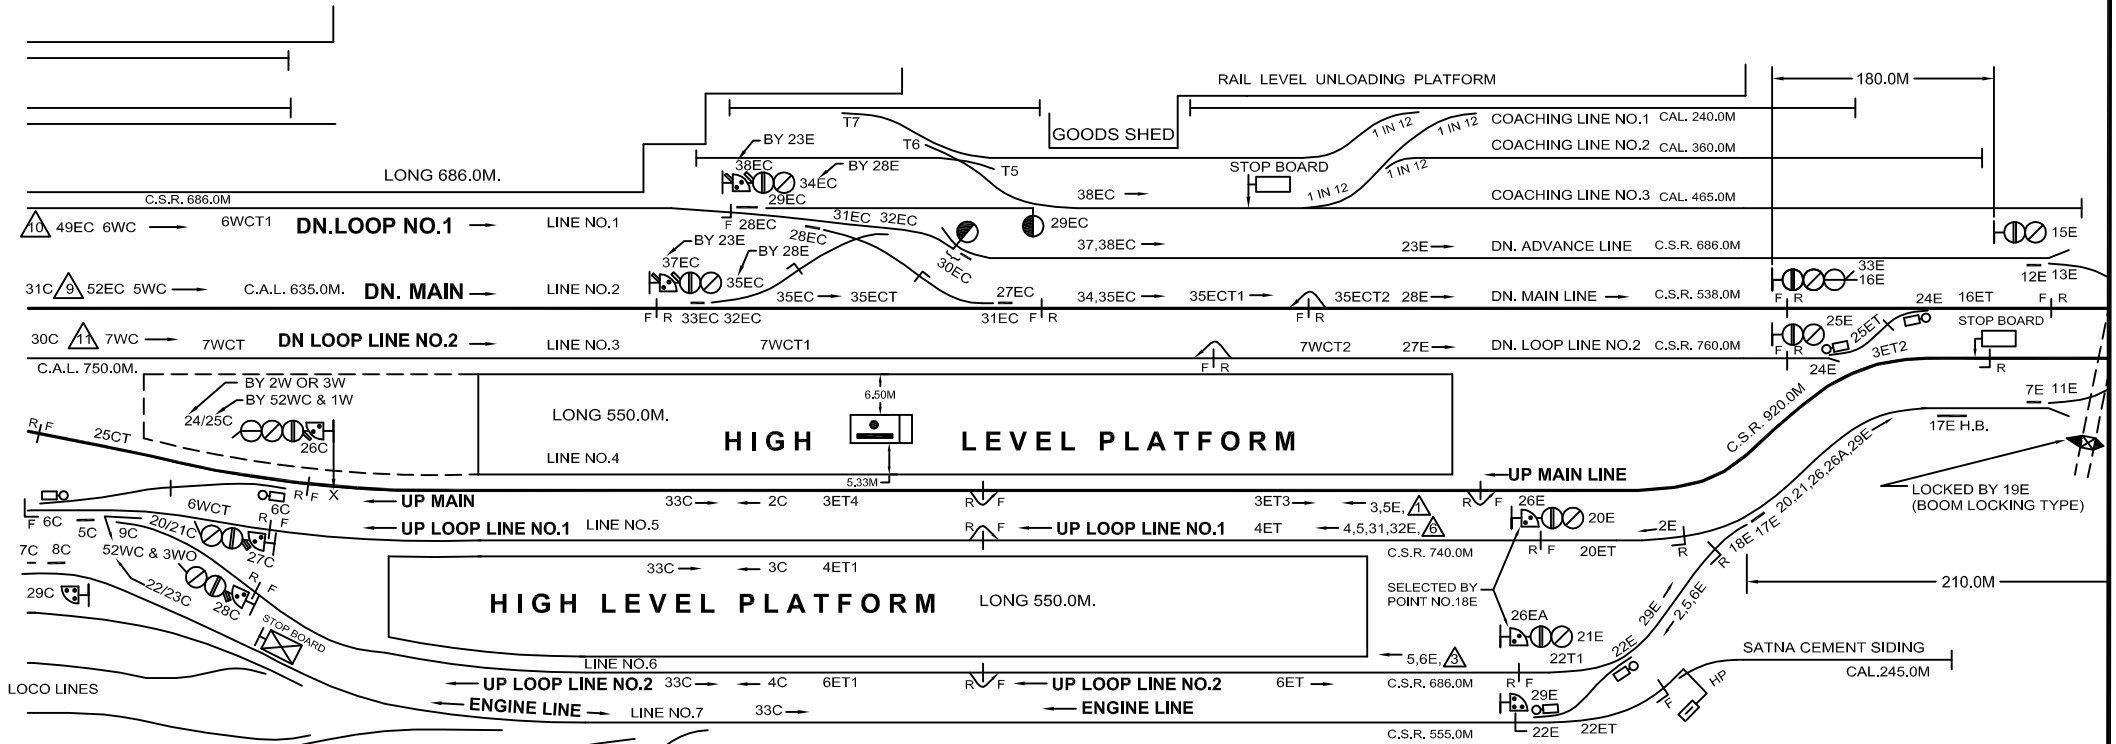

EAST CENTRAL CABIN
 52- LEVERS
 SPARE:-1 TO 26,36,39,40,41,42,43,44,45,46,47,48,50,51
 DIRECT LOCKING TYPE
 (1935)

S.M.'S SLIDE CONTROL FRAME
 16 - SLIDES
 SPARE:-5,8

EAST CENTRAL RAILWAY DANAPUR DIVISION			i.ahmad	SIGNALLING PLAN MACL, STD-II(R), CLASS-'B'.	DANAPUR (DNR)	SR. NO. ML-31B ECR/SIP/DNR/092/2004 ALT-VII.
SR.DSTE/ECR/DNR	DSTE/ECR/DNR	SE/DRG/DNR				