


# DANAPUR (DNR)


## DANAPUR (WEST CABIN)

## DANAPUR (CENTRAL)

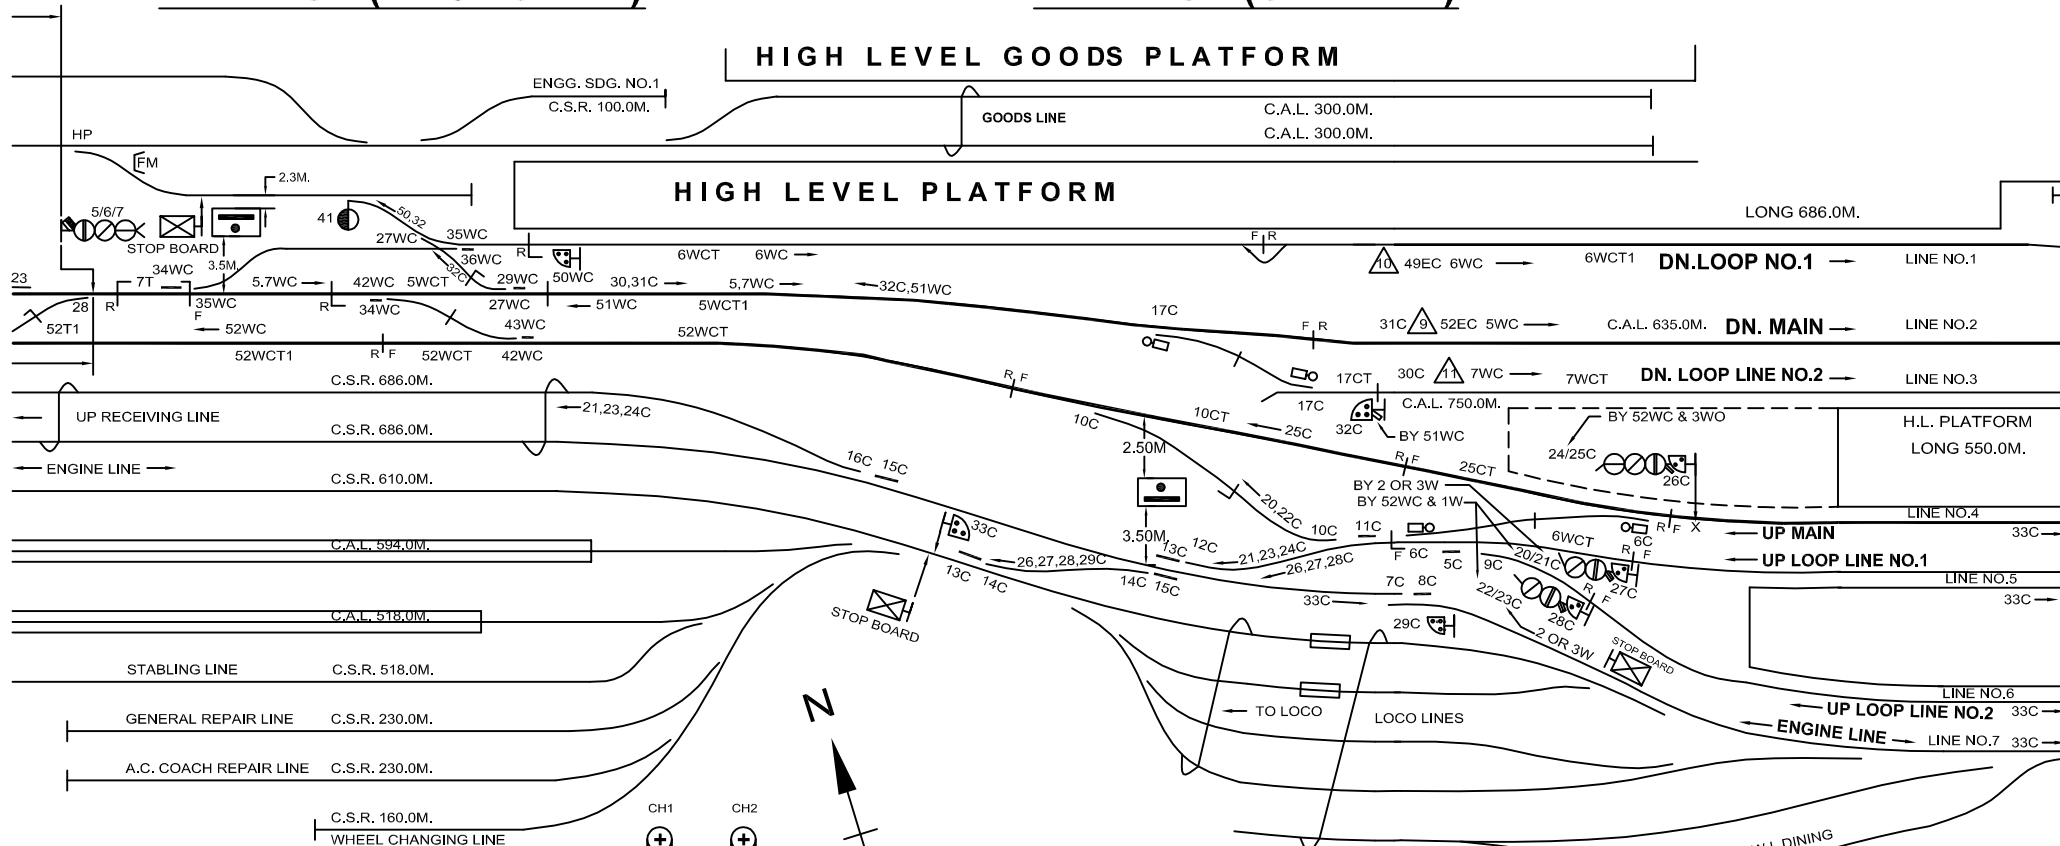

### WEST CENTRAL CABIN

55- LEVERS  
 SPARE:-8,12,14 TO 22,30 TO 33  
 37 TO 40,44 TO 49,53,54,55  
 DIRECT LOCKING TYPE  
 (1935)

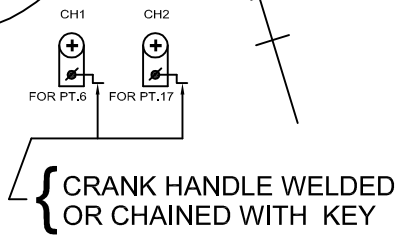

### CENTRAL CABIN

35- LEVERS  
 SPARE:-1,18,19,34,35  
 DIRECT LOCKING TYPE  
 (1935)  
 LEVER NO. 6,17 HELD ELECTRICALLY

EAST.CENTRAL RAILWAY DANAPUR DIVISION		<i>i.ahmad</i>	SIGNALLING PLAN MACL, STD-II(R), CLASS-'B'.	<b>DANAPUR (DNR)</b>	SR. NO. ML-31C
SR.DSTE/ECR/DNR	DSTE/ECR/DNR	SE/DRG/DNR			ECR/SIP/DNR/092/2004 ALT-VII.