



PATLIPUTRA (PPTA)

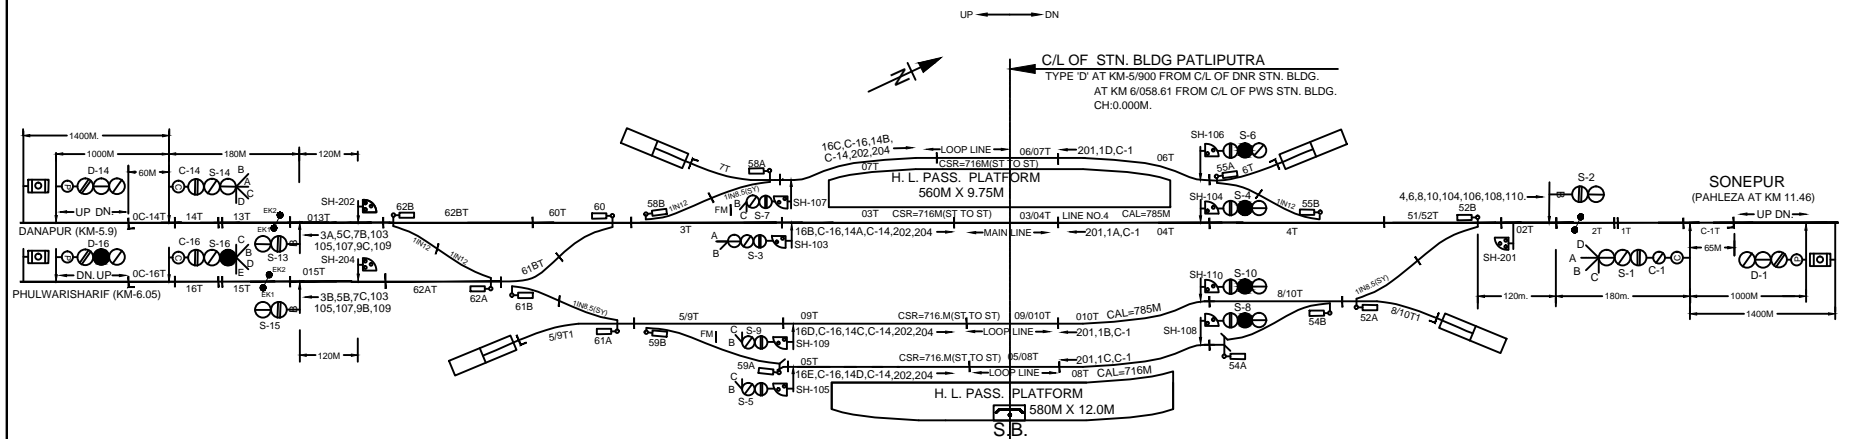

IN PANEL ROOM

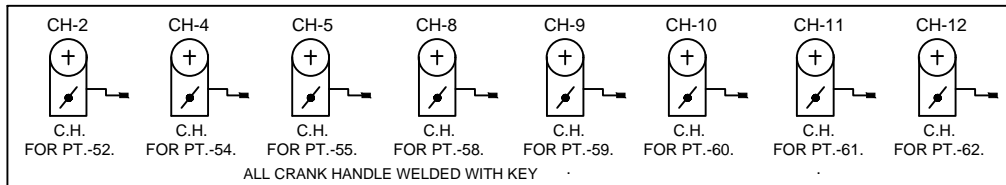

PANEL DETAILS

MAIN SIGNAL BUTTONS : 1,2,3,4,5,6,7,8,9,10,13,14,15,16.
 C-ON SIGNAL BUTTONS : C-1,C-14,C-16.
 POINTS CONTROL BUTTONS: 52,54,55,58,59,60,61,62.
 CH CONTROL BUTTONS : CH-1,CH-2,CH-4,CH-5,CH-8,CH-9,CH-10,CH-11,CH-12.
 SHUNT SIGNAL BUTTONS : 103,104,105,106,107,108,109,110,201,202,204.

EAST CENTRAL RAILWAY			Lahmad	PANEL SIGNALLING PLAN	PATLIPUTRA (PPTA)	SR. NO. PPTA-1.
DANAPUR DIVISION	SR.DSTE/ECR/DNR	ASTE/ECR/DNR	CDMECR/DNR	MACL, STD-II(R), CLASS-'B'.		