


BLOCK HUT 'C' (BHC)

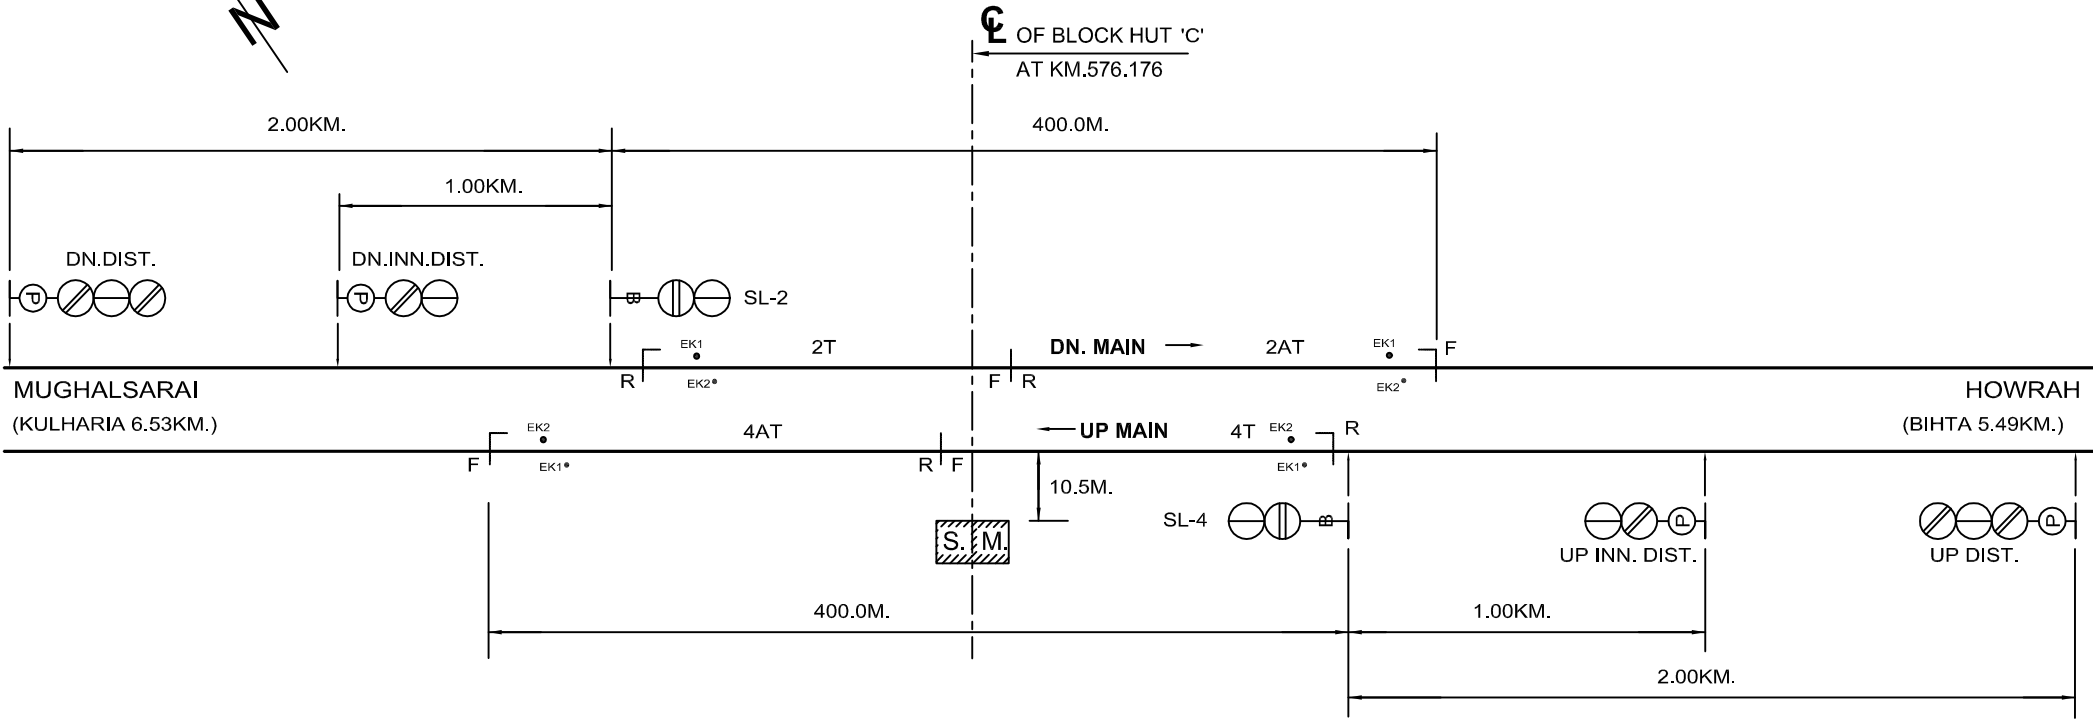

S.M.'S SLIDE BOX
 ▲- SLIDES
 SPARE:- SL-1, SL-3

NOTES:-

1. A.B.SYSTEM OF WORKING WITH BIHTA & KULHARIA.
2. DOUBLE LINE BLOCK INSTRUMENT WITH LOCK & BLOCK SW/HWH TYPE
 WITH BIHTA & KULHARIA LOCATED AT S.M.'S OFFICE.
3. CONTROL TELEPHONE PROVIDED AT S.M.'S OFFICE.
4. TRIPPLE POLE LAMPS ARE USED.

i.ahmad

EAST.CENTRAL RAILWAY DANAPUR DIVISION			<i>i.ahmad</i>	SIGNALLING PLAN MACL, STD-II® CLASS-C	BLOCK HUT 'C' (BHC)	SR. NO. ML-34.
	SR.DSTE/ECR/DNR	DSTE/ECR/DNR	SE/DRG/DNR			ECR/SIP/DNR/089/2011 ALT-I