

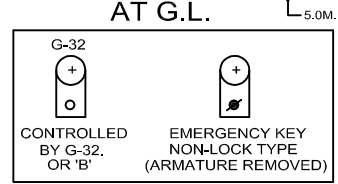



RAGHUNATHPUR (RPR)

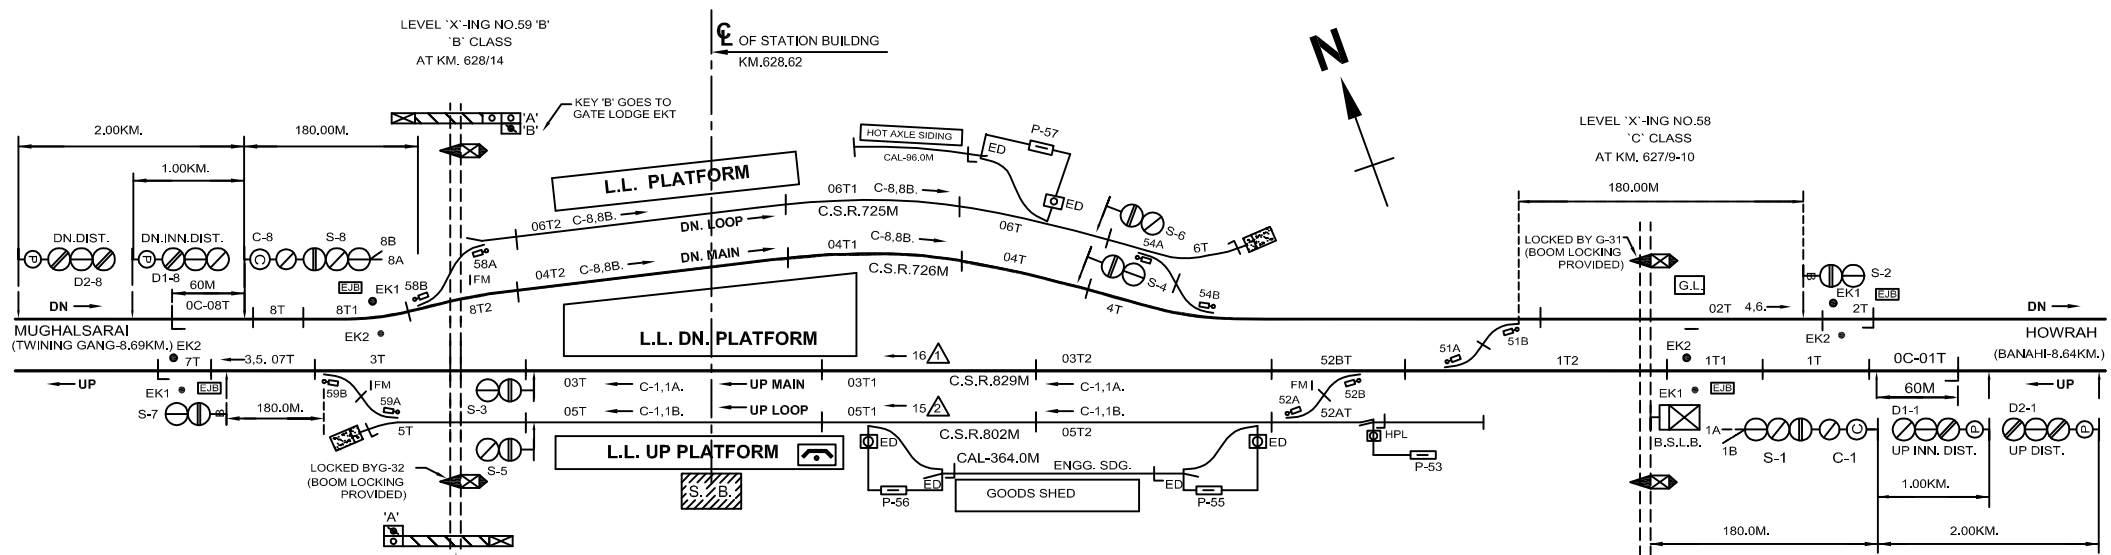

IN PANEL :-
 MAIN SIGNAL BUTTONS: 1.2.3.4.5.6.7.8.
 CALLING 'ON' SIG. BUTTONS: C-1,C-8.
 POINTS BUTTONS: 51.52.54.58.59.
 POINTS CONTROL BUTTONS: P-53,P-55,P-56,P-57.
 GATE CONTROL BUTTONS: G-31,G-32.
 CRANK HANDLE CONTROL BUTTONS: CH1.CH2.CH3.CH4.CH5.

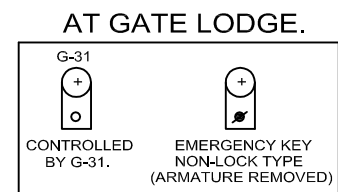

- NOTE:-**
1. ABSOLUTE BLOCK SYSTEM OF WORKING WITH BANAHI AND TWINING GANJ.
 2. DOUBLE LINE LOCK & BLOCK INSTRUMENT MSW/HWH TYPE WORKS WITH BANAHI & TWINING GANJ LOCATED AT PANEL ROOM.
 3. BLOCK PROVING AXLE COUNTER WORKS BETWEEN RAGUNATHPUR-BANAHI AND RAGHUNATHPUR-TWINING GANJ SECTION IN BOTH DIRECTION.
 4. CONTROL PHONE PROVIDED IN PANEL ROOM.
 5. MAGNETO TELEPHONE PROVIDED AT PANEL ROOM, L.C. GATE-58/C AND L.C. GATE NO.-59'B'.
 6. ANGLE OF CROSSING ARE INDICATED.
 7. LED SIGNAL PROVIDED FOR ALL MACL SIGNALS.
 8. SLIDING BOOM PROVIDED AT LC GATE No. 59/B AT KM 628/14.

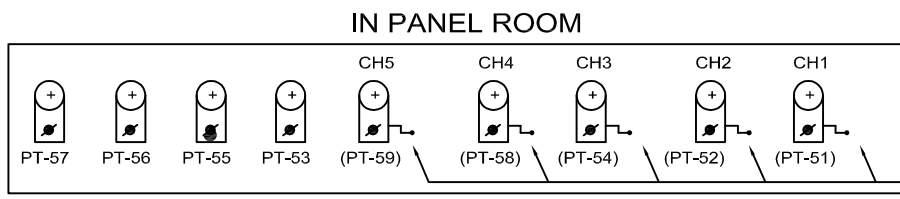

CRANK HANDLE WELDED OR CHAINED WITH THE KEY

i.ahmad

| | | | | | |
|--|-----------------|--------------|---|--------------------|----------------|
| EAST CENTRAL RAILWAY DANAPUR DIVISION | i.ahmad | | PANEL SIGNALLING PLAN MACL, STD-II(R), CLASS-'B'. | RAGHUNATHPUR (RPR) | SR. NO. ML-40. |
| | SR.DSTE/ECR/DNR | DSTE/ECR/DNR | | | SE/DRG/DNR |